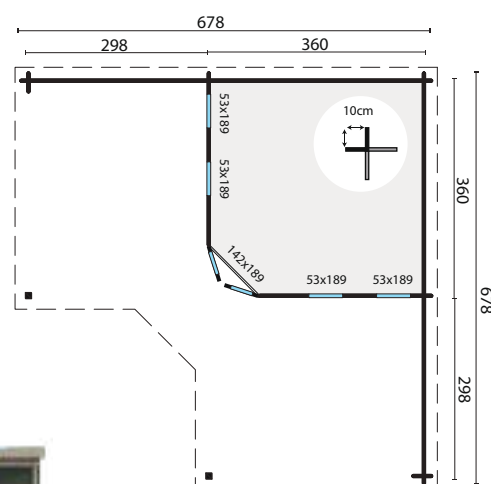


COUNTRYWOOD

40.08860G
Jutka



All sizes are approximate and in cm



11,8+10,3+10,3m²



-



29,5m³



44mm



40,4m²



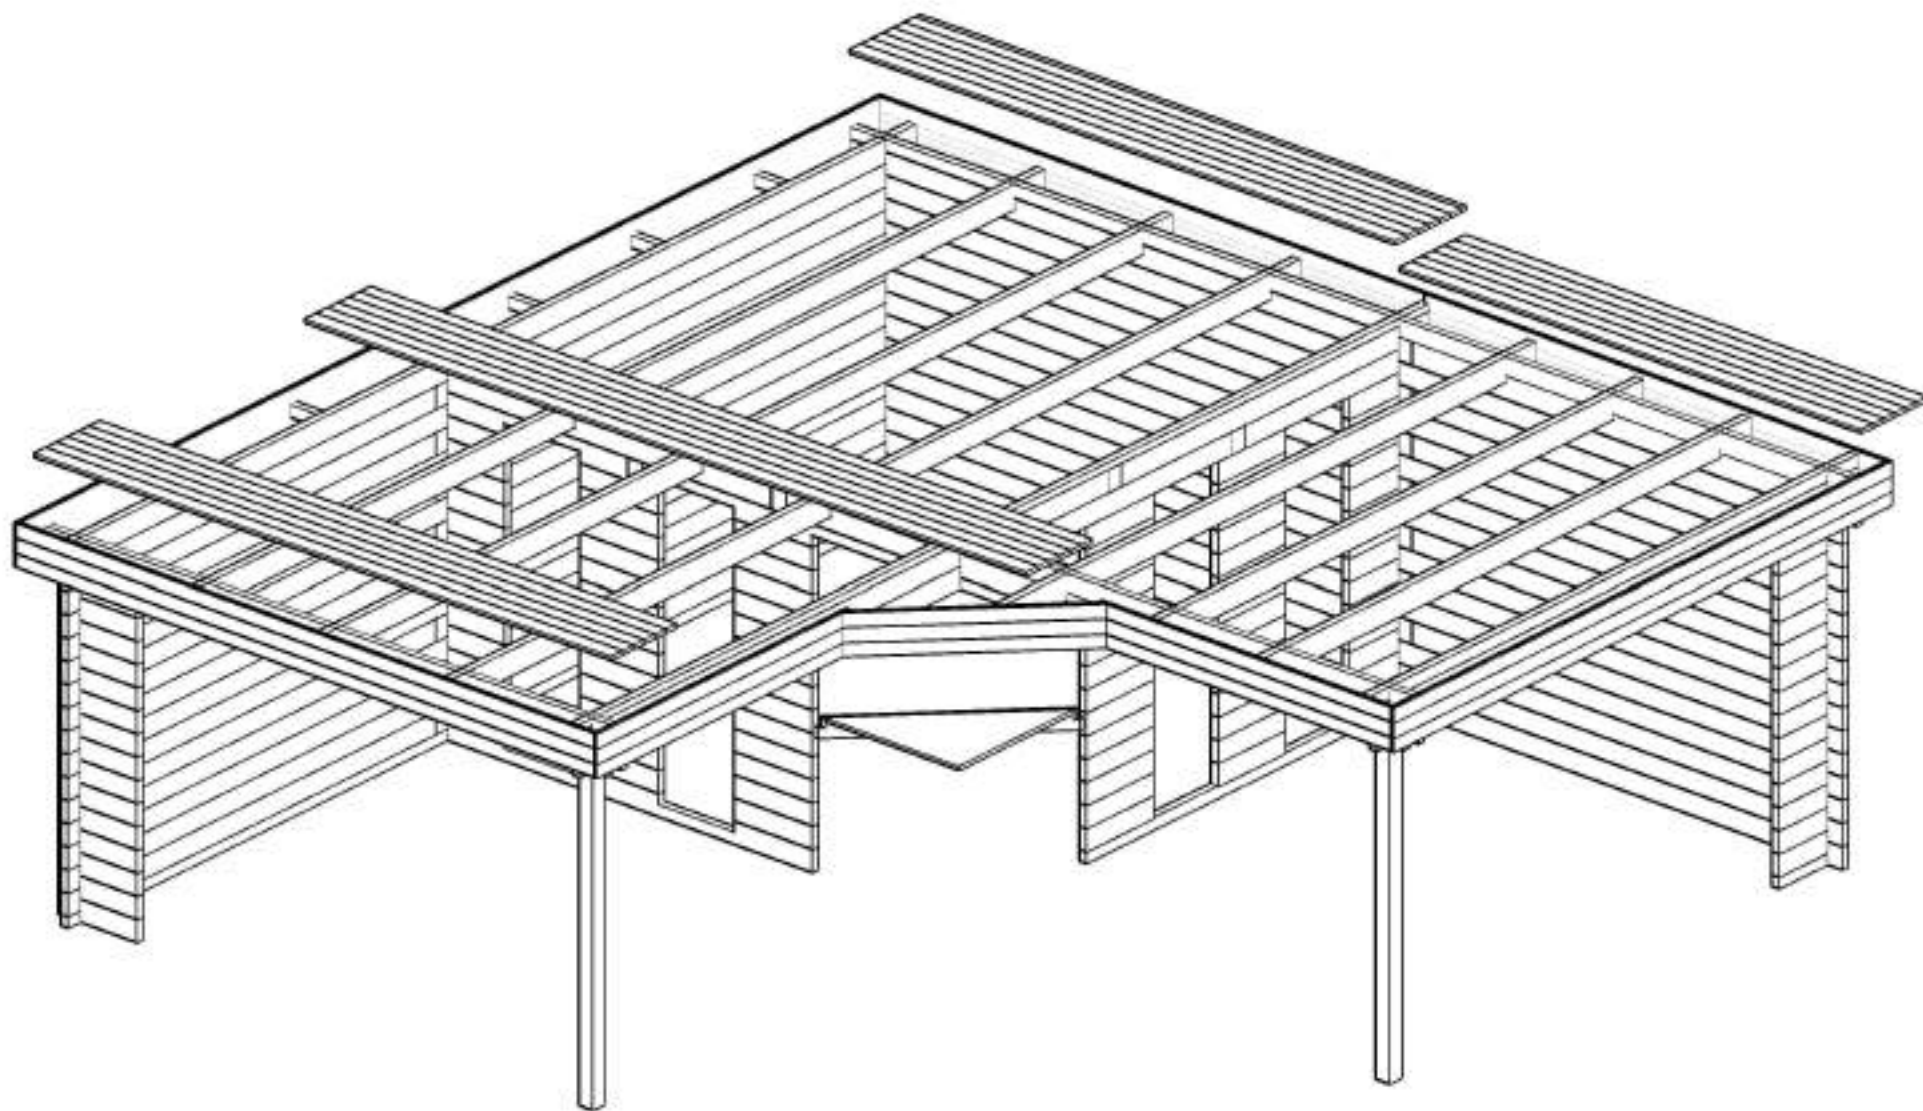
3-6-3mm
























1700kg






















600x114x85cm







Jutka44ISO

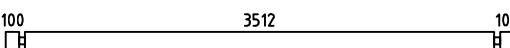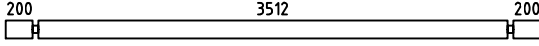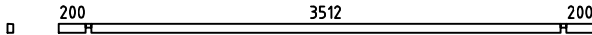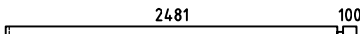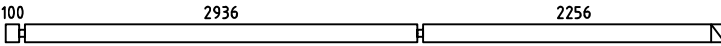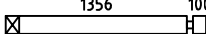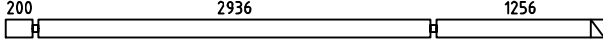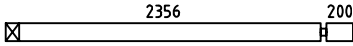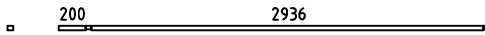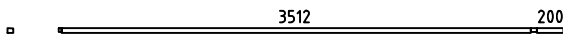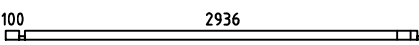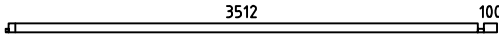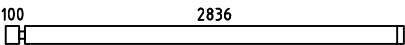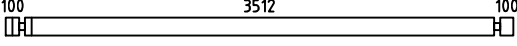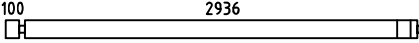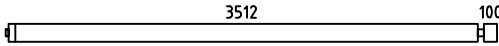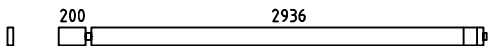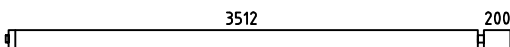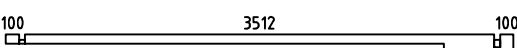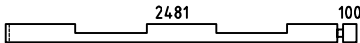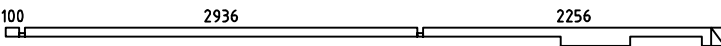Pos	Specification-Spezifikation-Specificatie	St.	Profile (mm)	Length (mm)	
001		1	44x68	520	
002		55	44x135	520	
003		1	44x135	3800	
004		1	44x135	4000	
005		1	44x65	4000	
006		1	44x68	2625	
007		27	44x135	520	
008		27	44x135	520	
009		1	44x135	5380	
010		1	44x135	1500	
011		1	44x135	4480	
012		1	44x135	2600	
013		1	44x36	3202	
014		1	44x36	3778	
015		1	44x68	3102	
016		1	44x68	3678	
017		15	44x135	2980	
018		15	44x135	3800	
019		15	44x135	3102	
020		15	44x135	3678	
021		1	44x135	3202	
022		1	44x135	3778	
023		1	44x135	3800	
025		1	44x135	2625	
026		1	44x135	5380	
Kood		Materjal		File Jutka44ISO.dwg	Leht 1/4

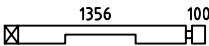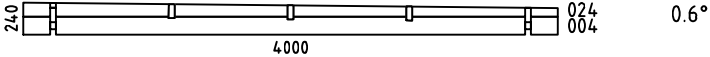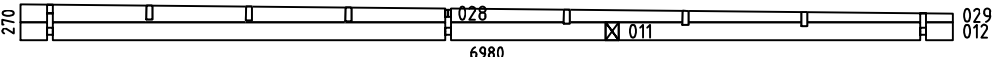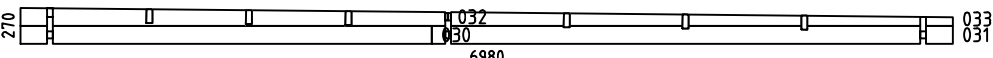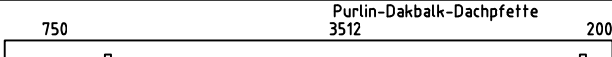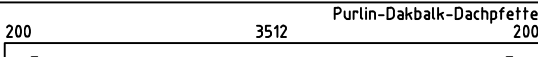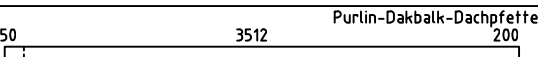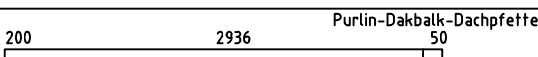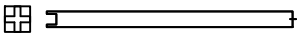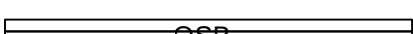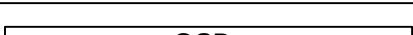 Pos	Specification-Spezifikation-Specificatie	St.	Profile (mm)	Length (mm)
027		1	44x135	1500
WA-1		1		
WB-1		1		
WC-1		1		
CS1	CORNICE SUPPORT-TRAGELEISTE FÜR GESIMSE-KROONLIJST STEUNEN BAR 	5	44x70	200
PR3		1	44x144	4550
PR4		2	44x144	4000
PR2		3	44x144	3850
PR1		3	44x144	3274
DP-1	Roof board-Dachbrett-Dakplank 	12	88x18	5000
DP-2	Roof board-Dachbrett-Dakplank 	23	88x18	4000
DP-3	Roof board-Dachbrett-Dakplank 	46	88x18	3780
DP-4	Roof board-Dachbrett-Dakplank 	46	88x18	3200
	+POST 85x85 	2		2250
L-1	Cornice-Gesimse-Kroonlijst 	1	20x250	1390
L-2	Cornice-Gesimse-Kroonlijst 	1	20x250	2028
L-3	Cornice-Gesimse-Kroonlijst 	1	20x250	2050
L-4	Cornice-Gesimse-Kroonlijst 	1	20x250	3210
L-5	Cornice-Gesimse-Kroonlijst 	1	20x250	3222
L-6	Cornice-Gesimse-Kroonlijst 	1	20x250	3786
L-7	Cornice-Gesimse-Kroonlijst 	1	20x250	3798
L-8	Cornice-Gesimse-Kroonlijst 	1	20x250	4016
L-9	Cornice-Gesimse-Kroonlijst 	1	20x250	4040
	Adjustable foot-Stellfuß+Schrauben 4x50 4stück für Post 	2		
PE1	Ceiling Element-Deckenelement-Plafond Element 1 	1	931x1316	
Kood		Materjal		File Jutka44ISO.dwg
				Leht 2/4

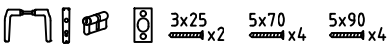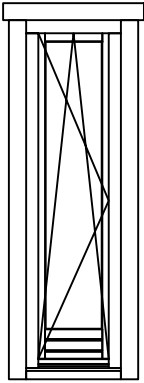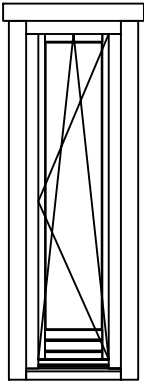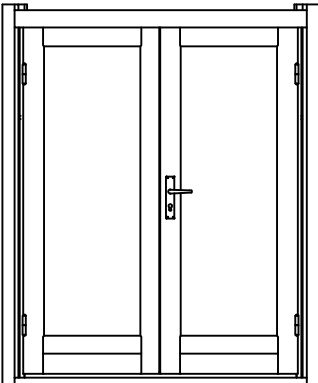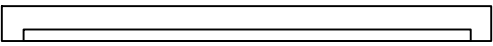 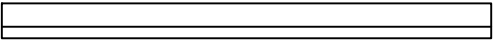
Pos	Specification-Spezifikation-Specificatie			St.	Profile (mm)	Length (mm)
	Double Door Set ISO-Doppeltür Satz-Dubbele Deur Set			1		
WD1	Wall Dowel-Wanddübel-Muurplug			105		
	Window Handle Set-Fenstergriff Satz-Raamgreep Set			4		
W08DK 52.5x1 85 ISO L	WINDOW 525x1850 ISO 			2		
W08DK 52.5x1 85 ISO R	WINDOW 525x1850 ISO 			2		
DD08P 1 41.5x18 7.8 ISO	DOOR 1415x1878 ISO 			1		
	CORNER DOOR SET					
1	Top Jamb			1	58x42	1415
2	Threshold			1	52x42	1415
3-4	Vertical Jamb			2	58x42	1878
Kood		Materjal	File	Jutka44ISO.dwg	Leht	3/4

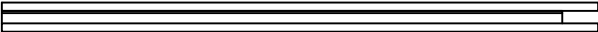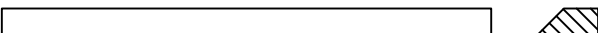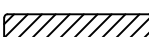Pos	Specification-Spezifikation-Specificatie			St.	Profile (mm)	Length (mm)	
5-6	Post Set				1+1	62x69	2020
7-8	Cover Slat				2	40x18	1848
9-10	Casting				2	18x95	1500
	Screw-Schraube-Schroef 4x60				16		
	Screw-Schraube-Schroef 5x90				16		

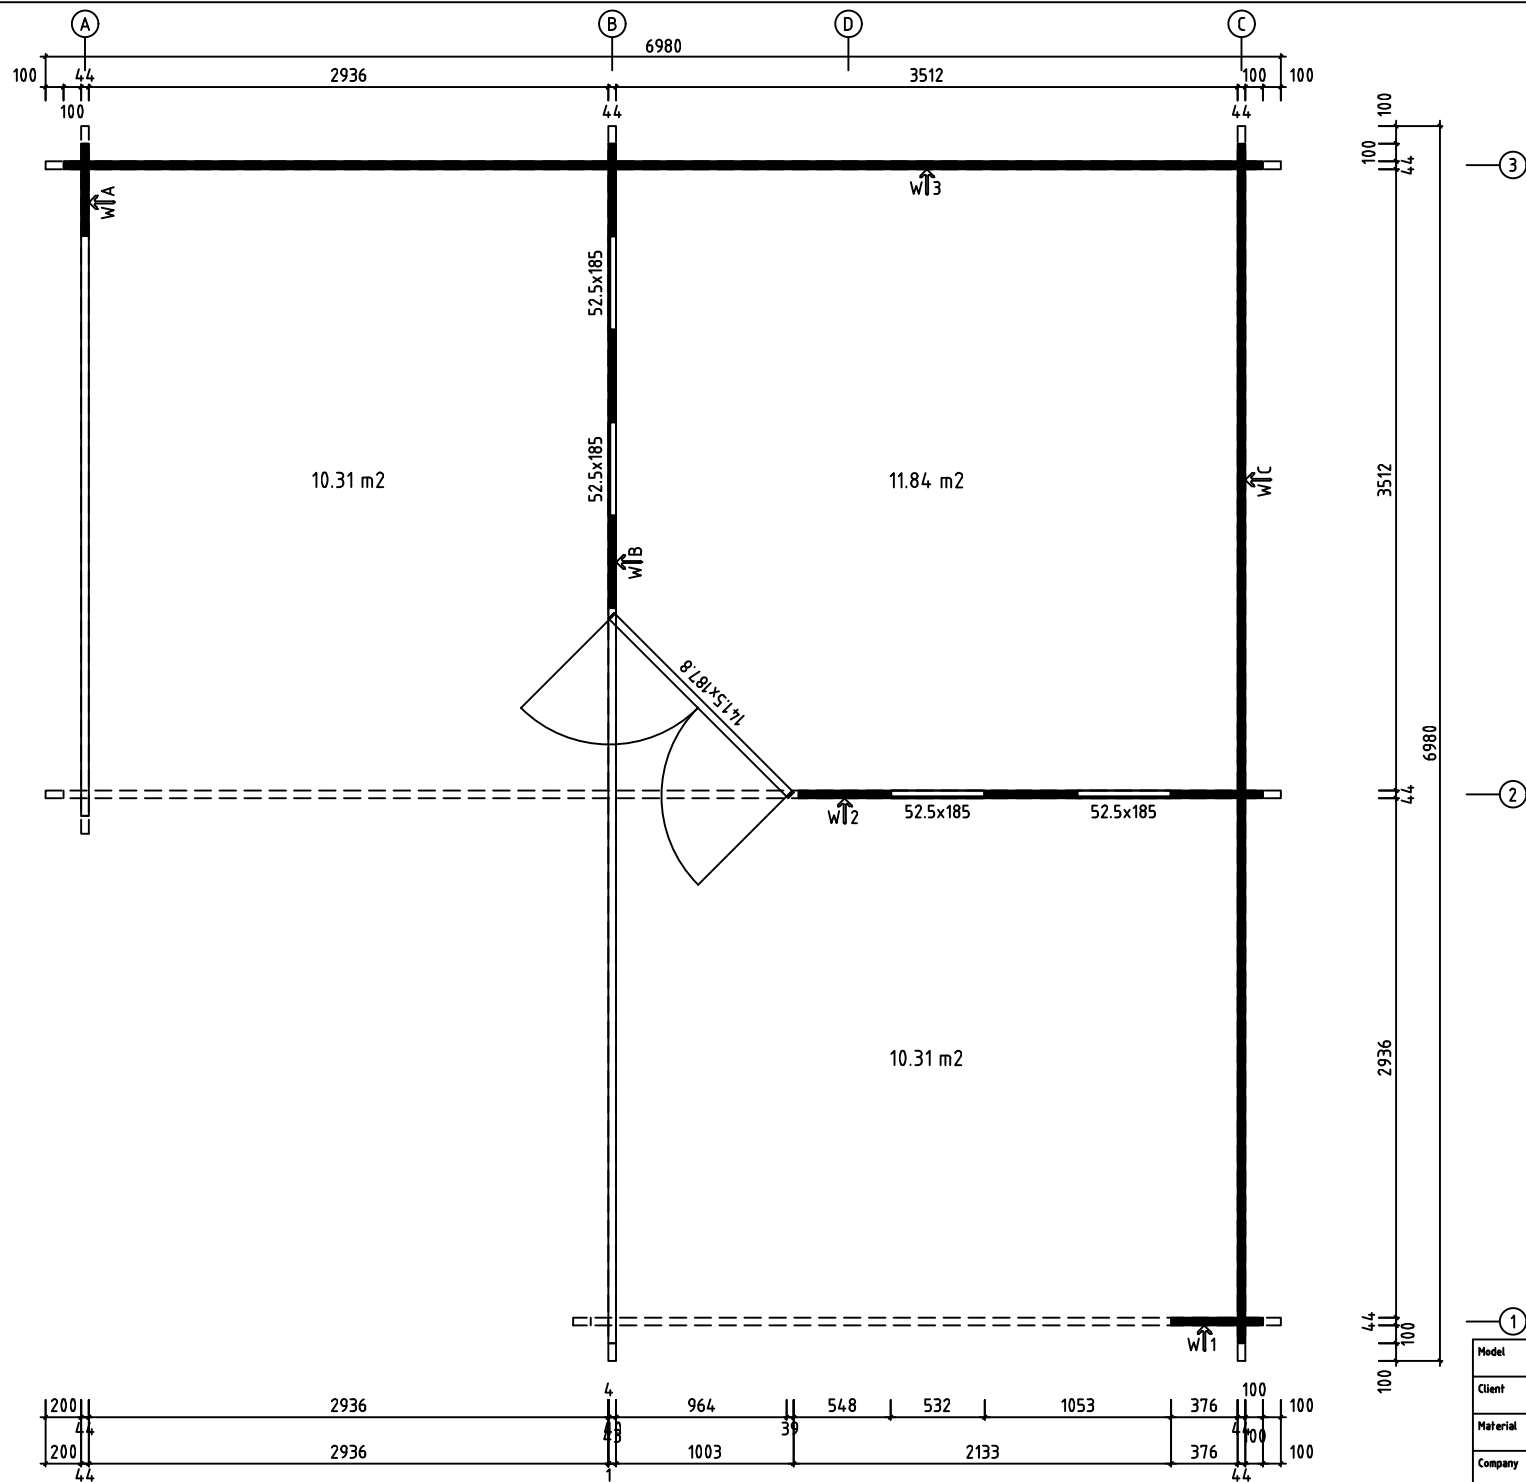


H = 1.700 m
TOTAL: 32.47 m²

Model	Jutka44ISO	Page	PLAN
Client		Scale	1:30
Material	44x135	Date	05.12.2018
Company		File	Jutka44ISO.dwg

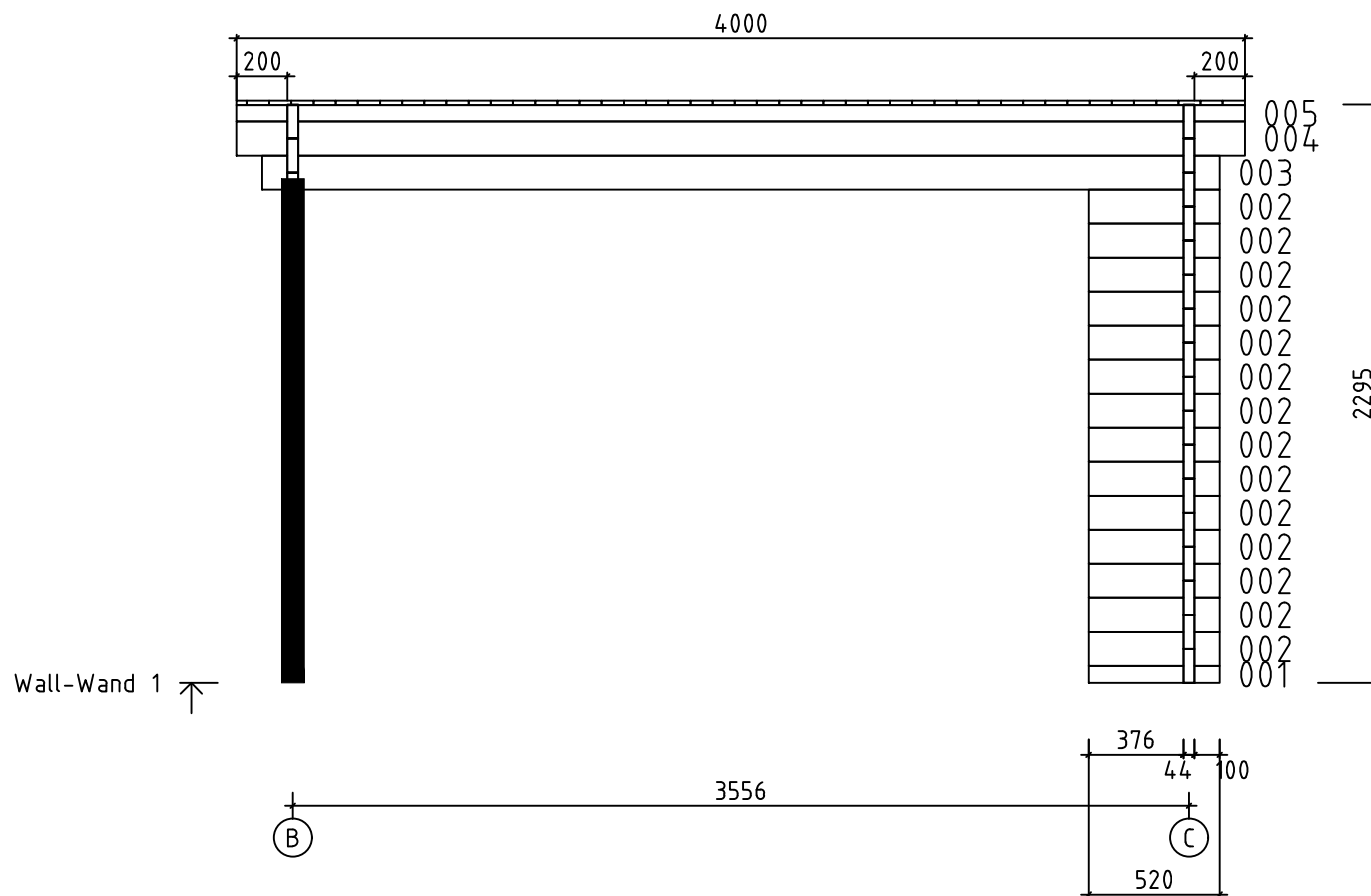


Model	Jutka44ISO	Page	6
Client		Scale	1:30
Material	4.4x13.5	Date	05.12.2018
Company		File	Jutka44ISO.dwg

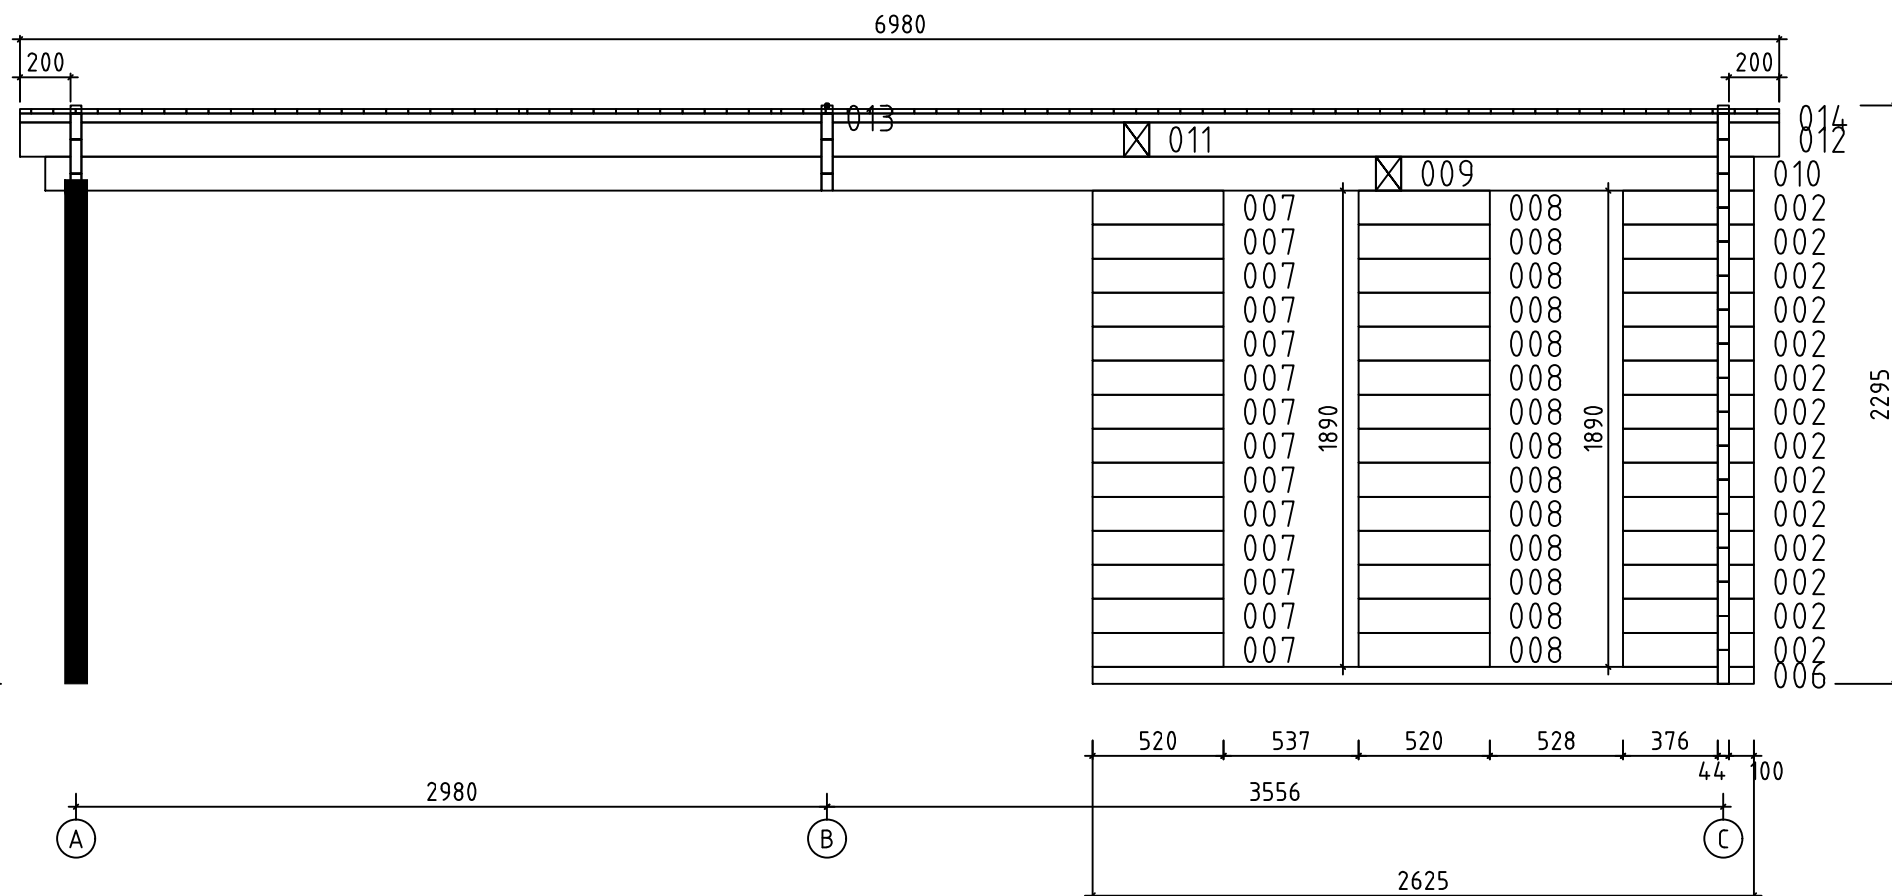


Wall-Wand 2 ↗

Model	Jutka44ISO	Page	7
Client		Scale	1:30
Material	4.4x13.5	Date	05.12.2018
Company		File	Jutka44ISO.dwg

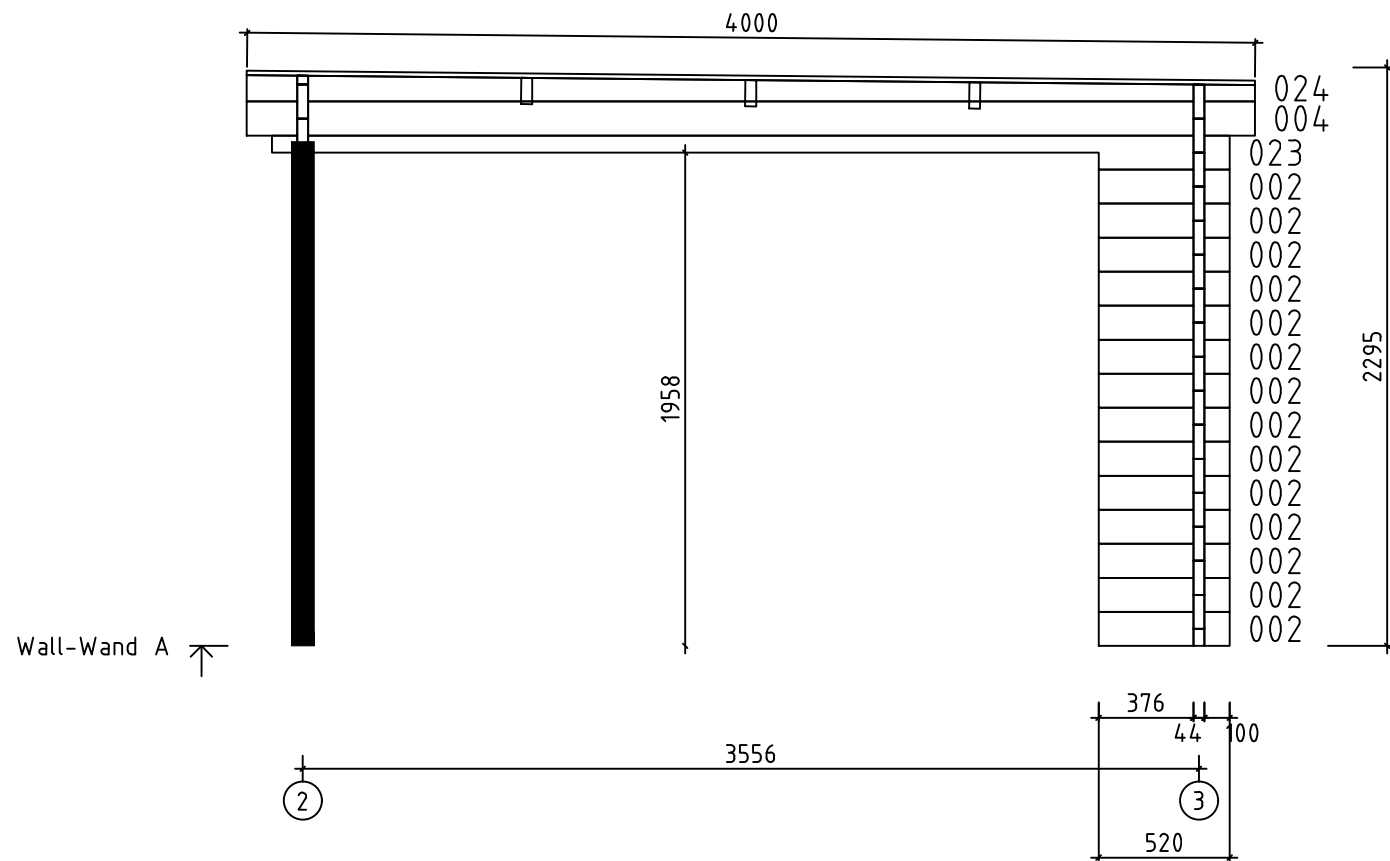

Model	Jutka44ISO	Page	2
Client		Scale	1:30
Material	4.4x13.5	Date	05.12.2018
Company		File	Jutka44ISO.dwg

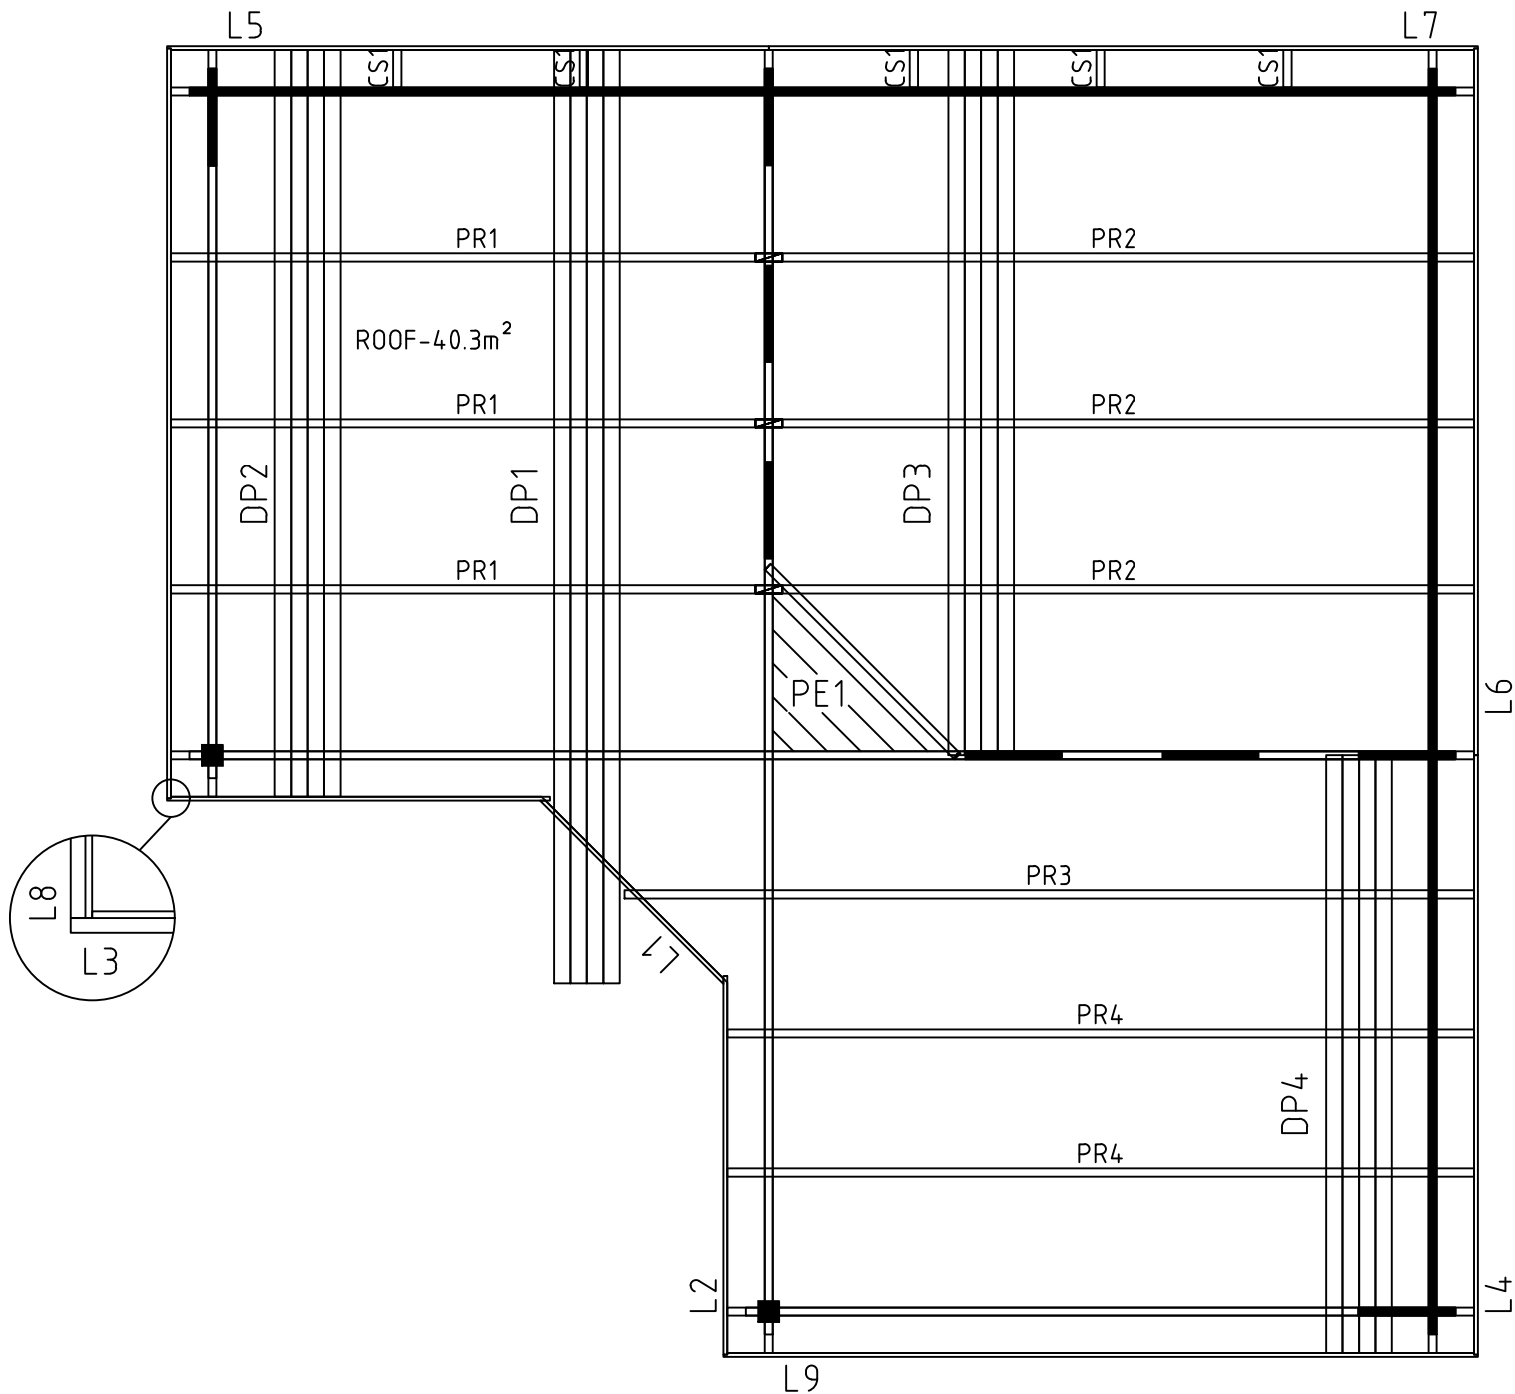


Model	Jutka44ISO	Page	ROOF
Client		Scale	1:30
Material	44x135	Date	05.12.2018
Company	File Jutka44ISO.dwg		


The guide is illustrative. This guide is not project specification.
 Der Leitfaden ist illustrativ. Dieser Leitfaden ist keine Projektspezifikation.
 De gids is illustratief. Deze gids is geen projectspecificatie.

WA-1		1
WB-1		1

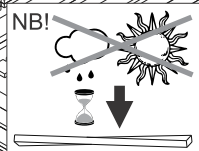
NB!




NB!


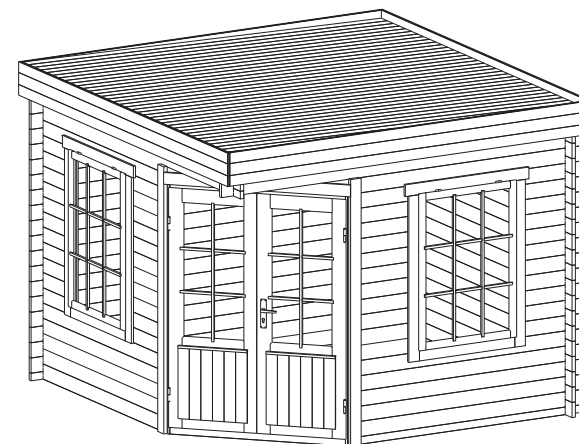


1


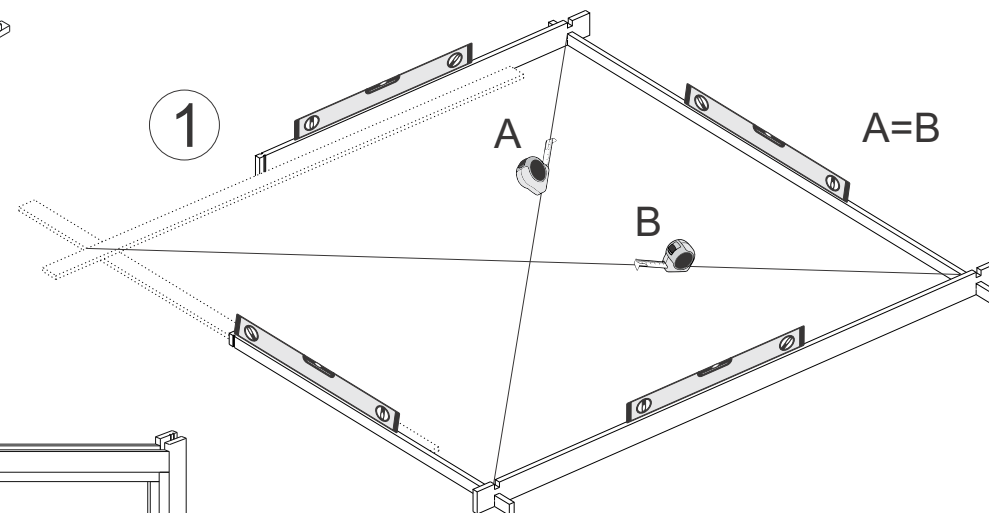


2

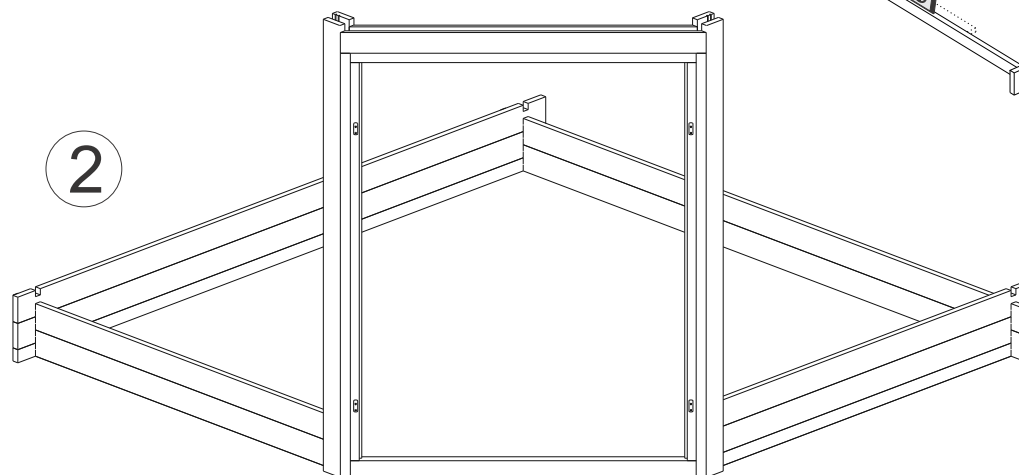


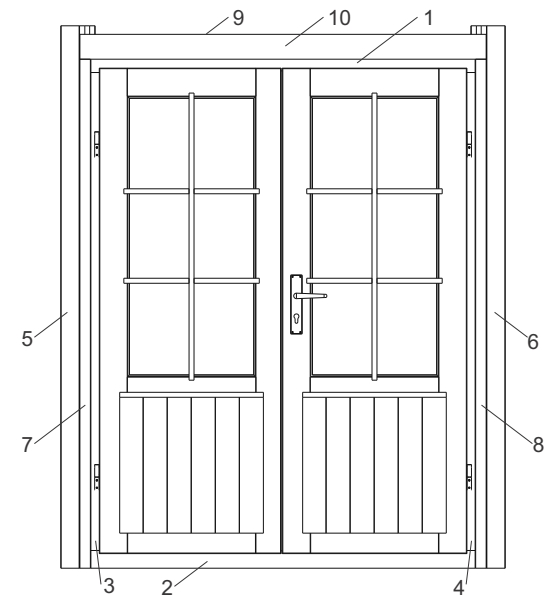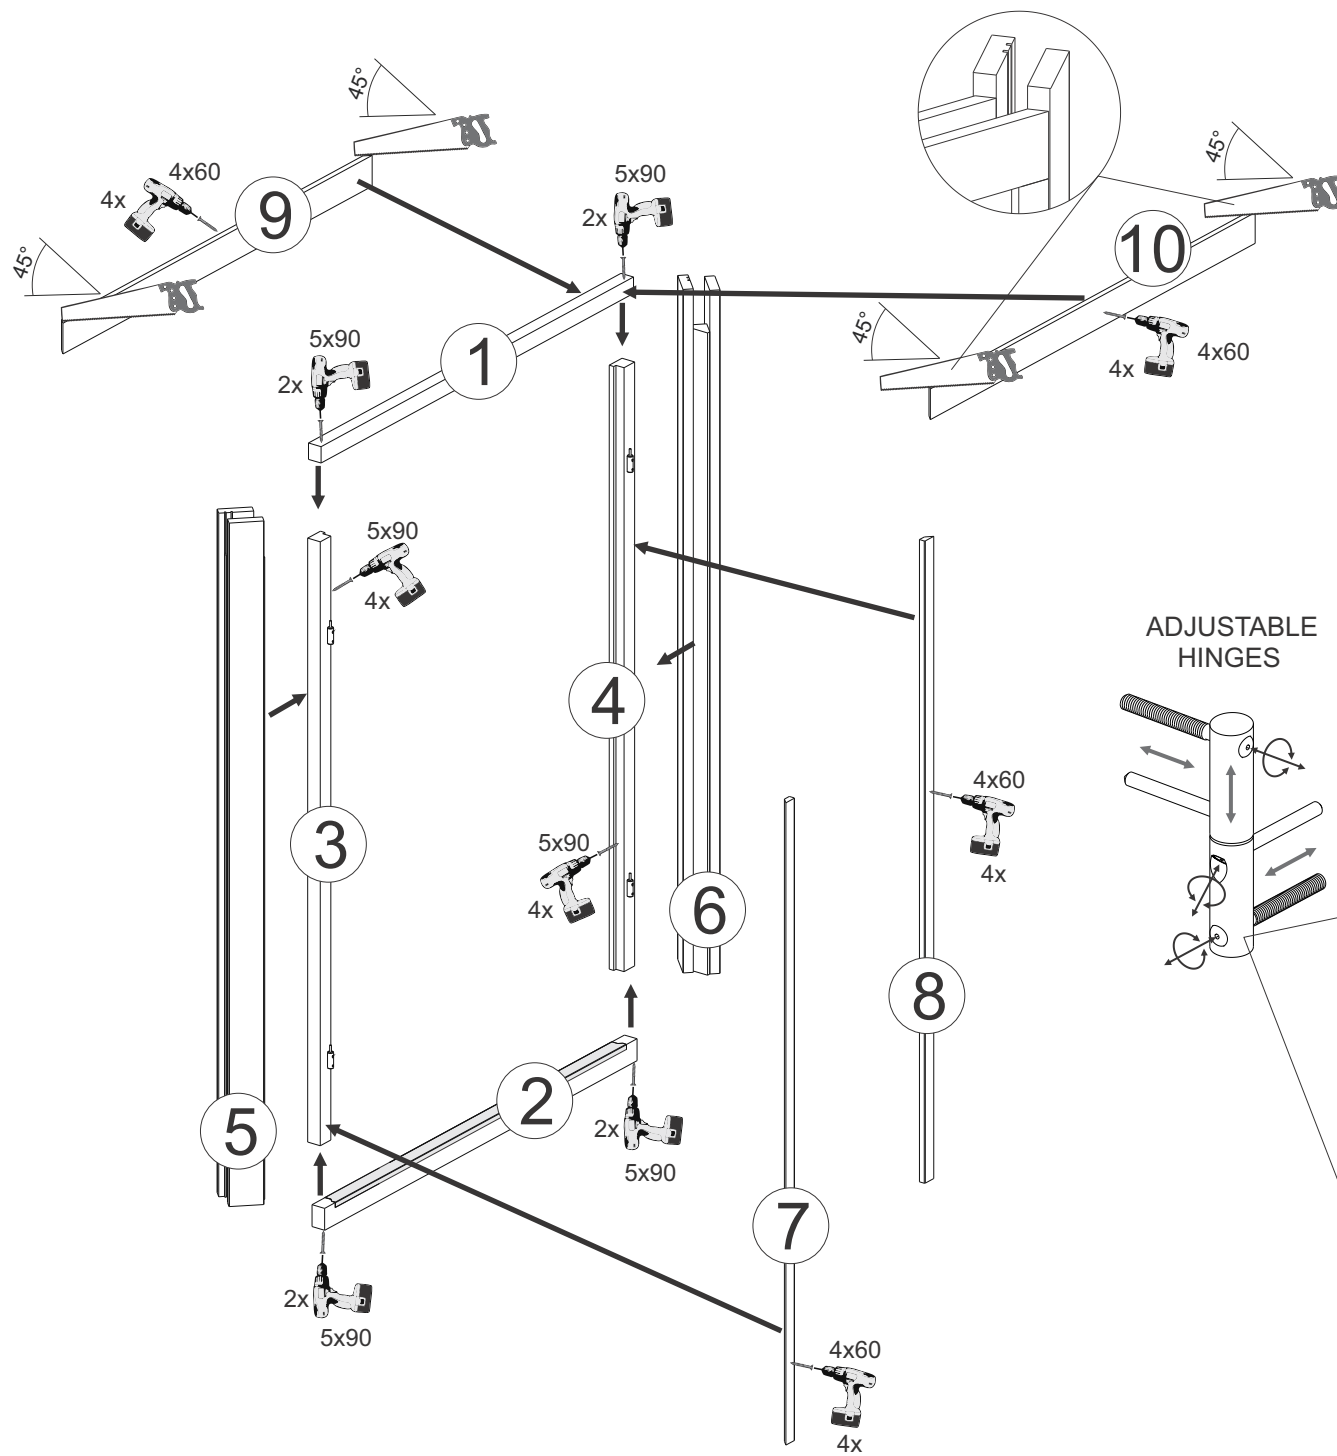


ADJUSTABLE
HINGES

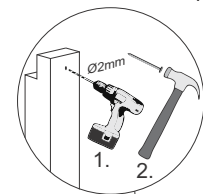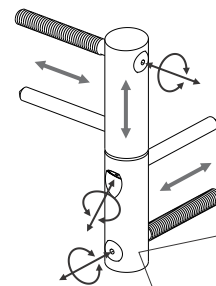



OPTIONS!

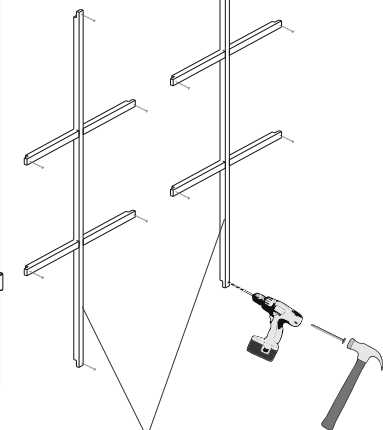

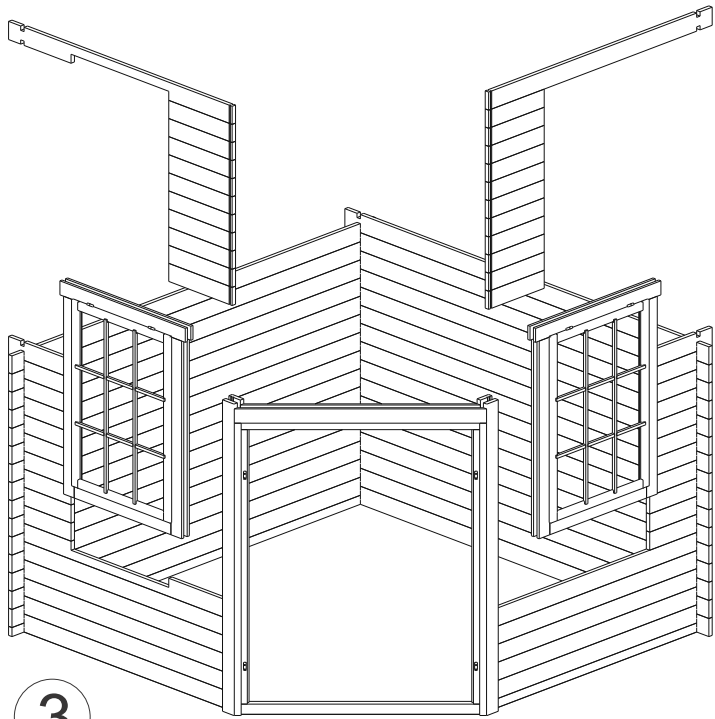


3

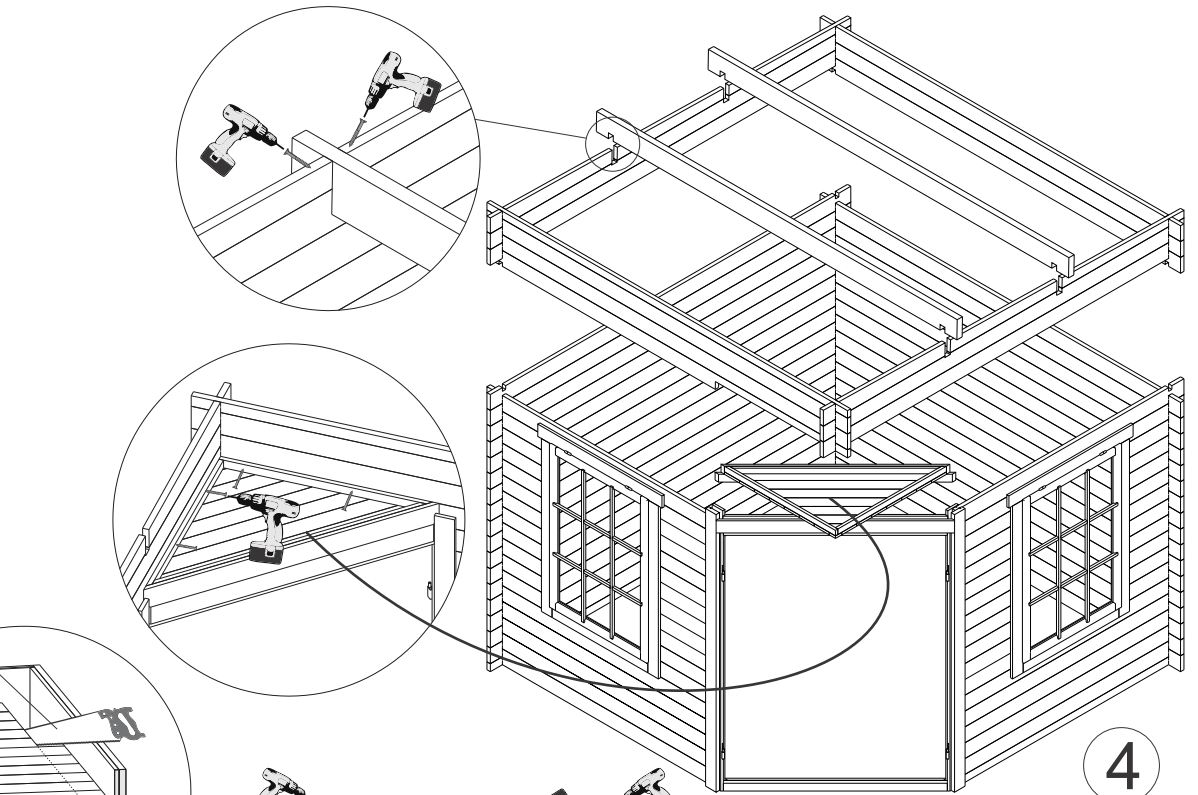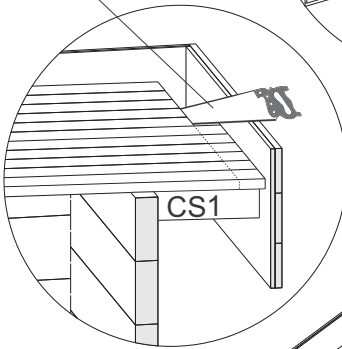
OPTIONS!



4

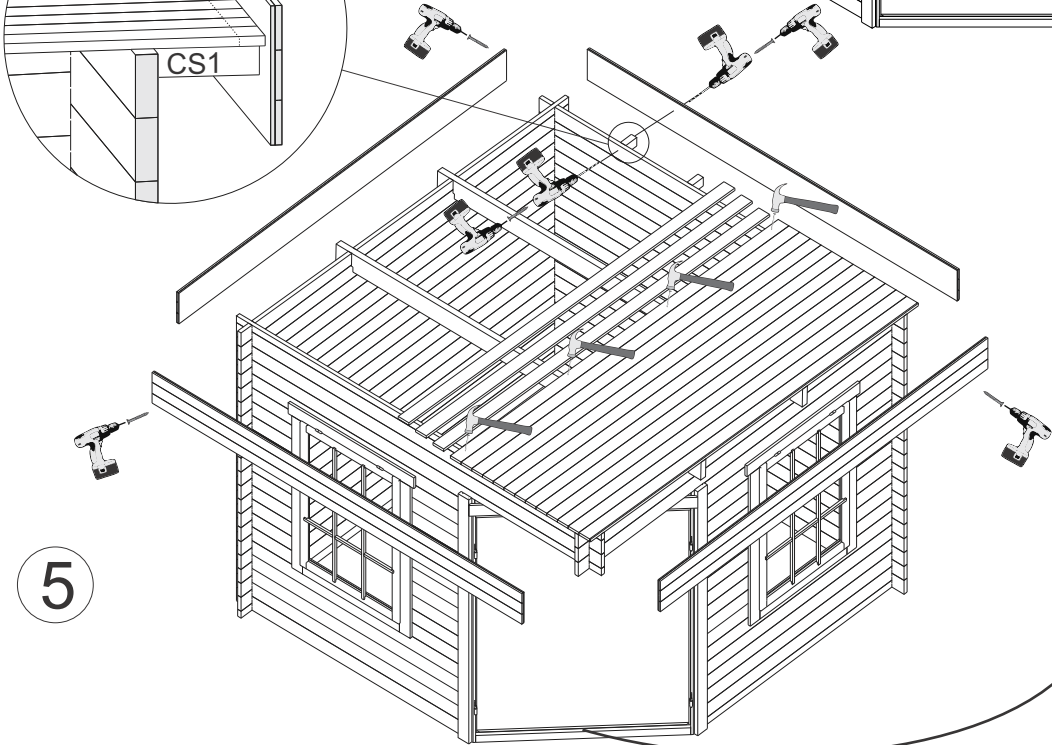


5

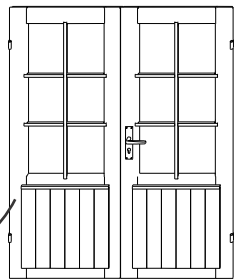


Cutting support post / Schneiden der Stützpfeiler



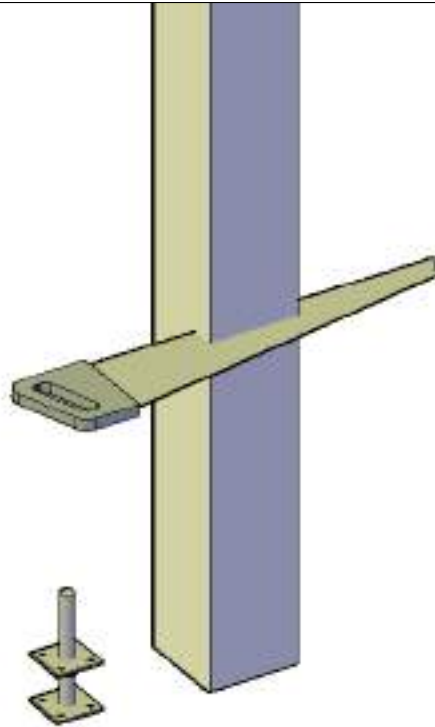
- * Adjustment space for post support should be at least 50mm.
- * Einstellraum für die Pfostenstütze muss mindestens 50mm sein.



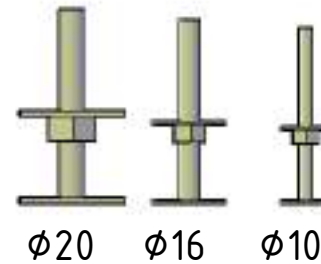- * Support post has extra length for various conditions. Must be sawn to suitable length on spot considering local conditions.
- * Stützpfeiler hat extra Länge für verschiedene Bedingungen. Muss vor Ort unter Berücksichtigung der örtlichen Gegebenheiten zu einer geeigneten Länge gesägt werden.



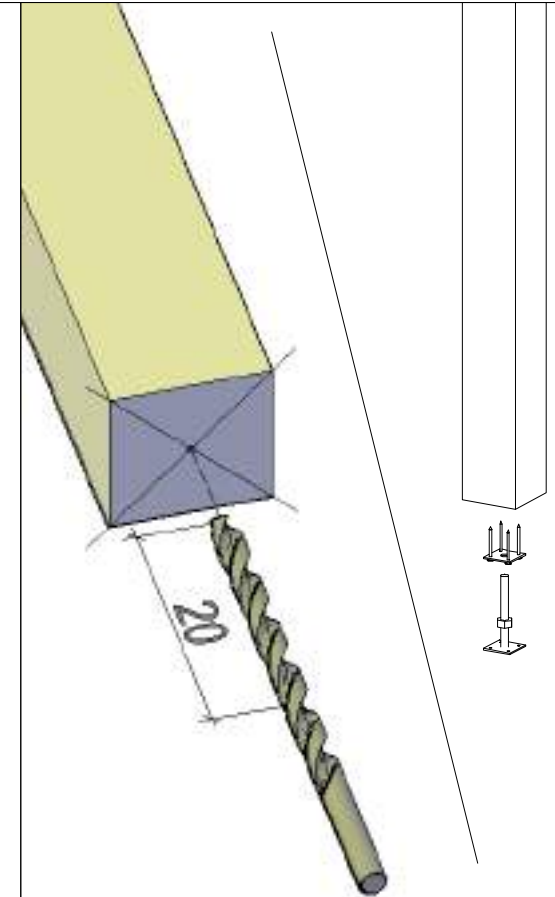- * In some cases you need to drill a new hole for a post support. Find a matching drill bit.
- * In einigen Fällen müssen Sie ein neues Loch für die Pfostenstütze bohren. Finden Sie hier den passenden Bohrer.



- * Mark the center of the post and drill a new 20cm deep hole. Continue building.
- * Markieren Sie die Mitte des Pfeilers und bohren Sie ein neues 20cm tiefes Loch. Danach mit Aufbau weiter machen.