
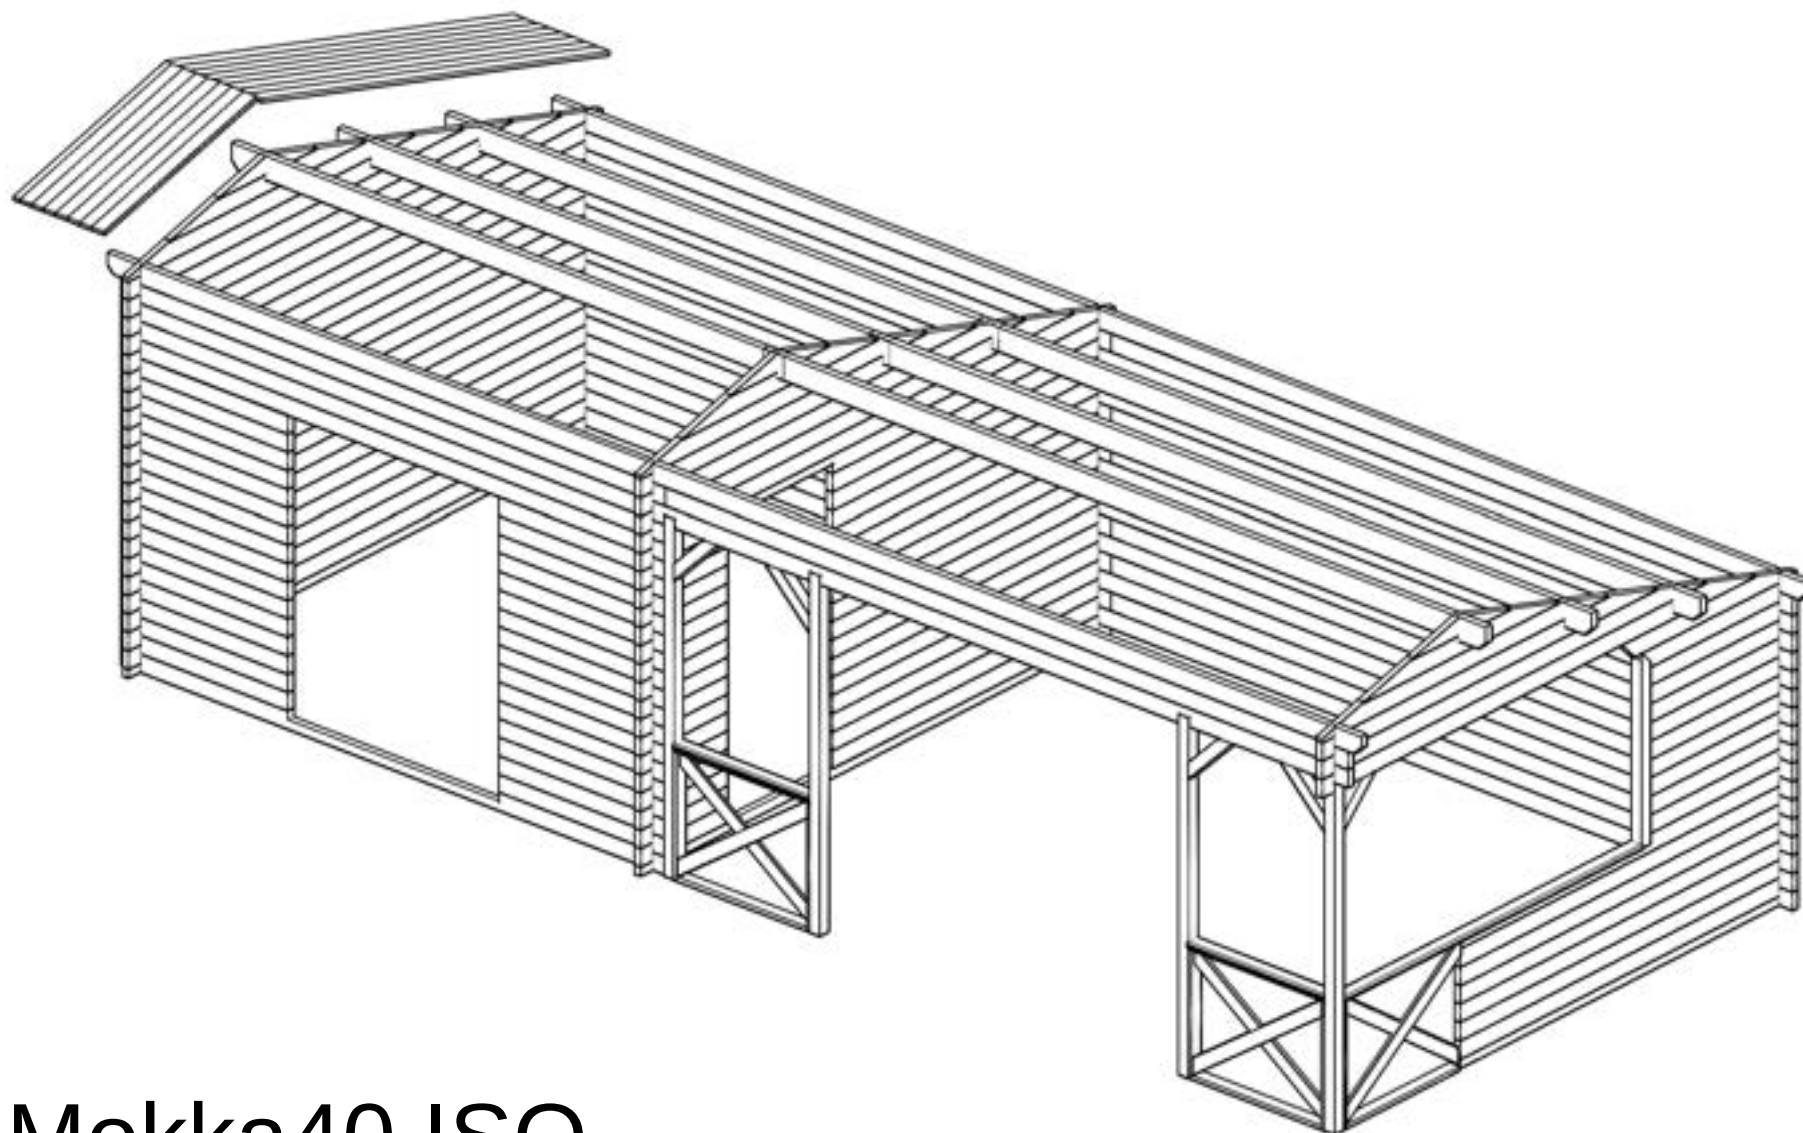
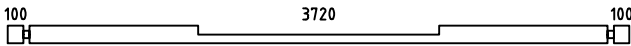
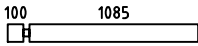
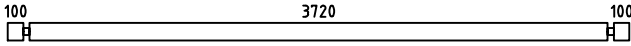
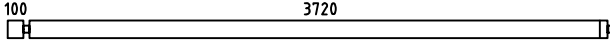
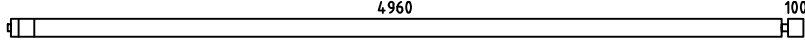
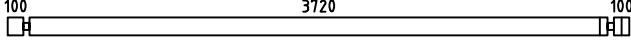
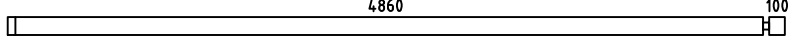
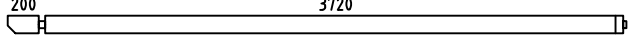
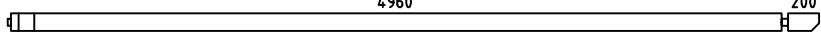
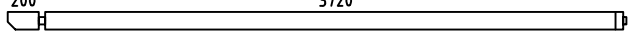
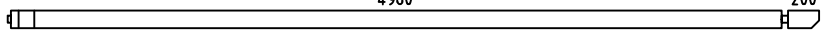
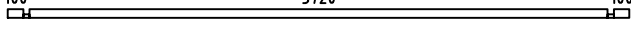
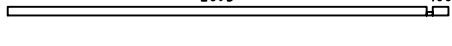
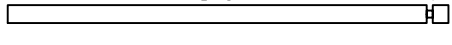
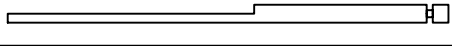
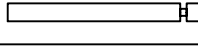
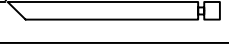
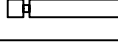
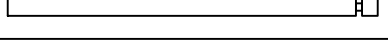
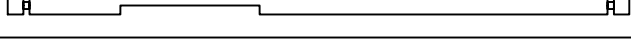
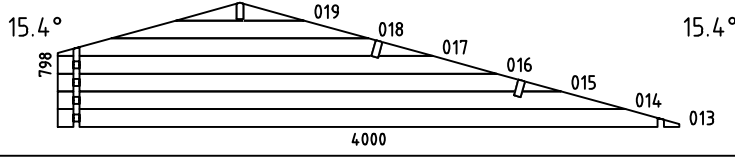
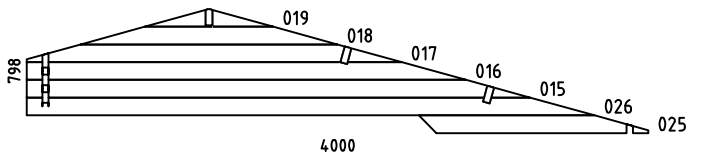
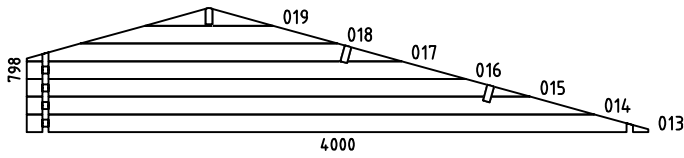
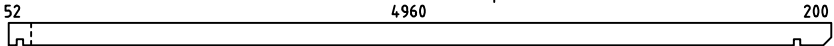
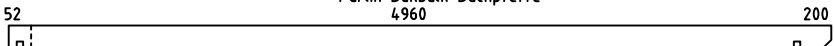
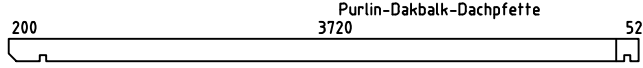
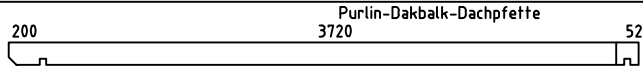
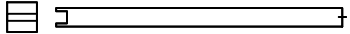
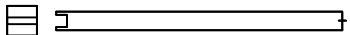
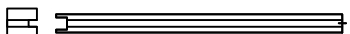
 
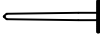
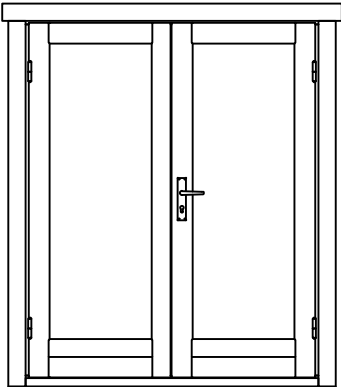
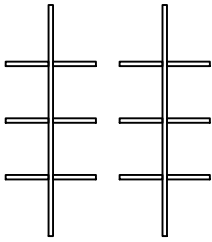
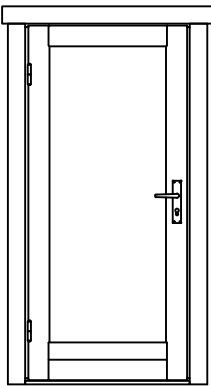


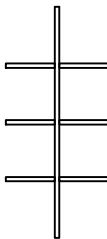


Mokka40 ISO

Pos	Specification-Spezifikation-Specificatie	St.	Profile (mm)	Length (mm)
001		1	40x114	4000
002		32	40x114	1225
003		19	40x114	4000
004		9	40x114	3880
005		9	40x114	5120
006		10	40x114	4000
007		10	40x114	5000
008		1	40x114	3980
009		1	40x114	5220
010		1	40x114	3980
011		1	40x114	5220
012		2	40x57	4000
020		1	40x57	2835
021		6	40x114	2835
022		1	40x114	2835
023		9	40x114	1250
024		1	40x114	1364
027		16	40x114	725
028		16	40x114	2380
029		1	40x114	4000
WA-1		1		
WB-1		1		
Kood		Materjal		File Mokka40 ISO.dwg
				Leht 1/3


Pos	Specification-Spezifikation-Specificatie		St.	Profile (mm)	Length (mm)
WC-1			1		
PR2			2	44x14.4	5292
PR4			1	44x14.4	5292
PR3			1	44x14.4	4052
PR1			2	44x14.4	4052
DP-1	Roof board-Dachbrett-Dakplank		105	88x18	3040
DP-2	Roof board-Dachbrett-Dakplank		105	88x18	1330
P1	-POST 85x85		1		2400
P2	-POST 85x85		2		2450
P3	-POST 85x85-		1		2200
PS2	Diagonal for POST 44x85		1		450
PS1	Diagonal for POST 44x85		4		500
L-1	Eave Board-Traufenblende-Afdekplank		2	18x120	3080
L-2	Eave Slat-Traufenleiste-Afdeklijst		2	40x18	3080
L-3	Eave Slat-Traufenleiste-Afdeklijst		4	40x18	4600
L-4	Facia Board-Giebelblende-Gevelplank		2	18x120	1370
L-5	Facia Slat-Giebelleiste-Gevellijst		2	40x18	1370
HL1	Handlauf		1	70x18	2516
	Leuning-Geländer2-2		3	1000x800	
U1	U Profile-U-profil-U profiel		1		1235
	Adjustable foot-Stellfuß+Schrauben 4x50 4stück für Post		4		
D1	Diamond		2		
	Door Set-Tür Satz-Deur Set		1		
	Double Door Set ISO-Doppeltür Satz-Dubbele Deur Set	  3x25 x2  5x70 x4  5x90 x4	1		
Kood		Materjal	File Mokka40 ISO.dwg		Leht 2/3

Pos	Specification-Spezifikation-Specificatie	St.	Profile (mm)	Length (mm)
	Nail-Nagel-Spijker 1.2x20 	25	1.2x20	
WD1	Wall Dowel-Wanddübel-Muurplug 	65		
DD8 1 54X18 5 ISO	DOOR 1540x1850 ISO  Door Glazing Bar Türsprossen Deurroeden 	1		
SD8 8 9x185 ISO L	DOOR 890x1850 ISO  Door Glazing Bar Türsprossen Deurroeden 	1		
Kood	Materjal	File	Mokka40 ISO.dwg	Leht 3/3


H = 1.500 m
TOTAL: 32.29 m²

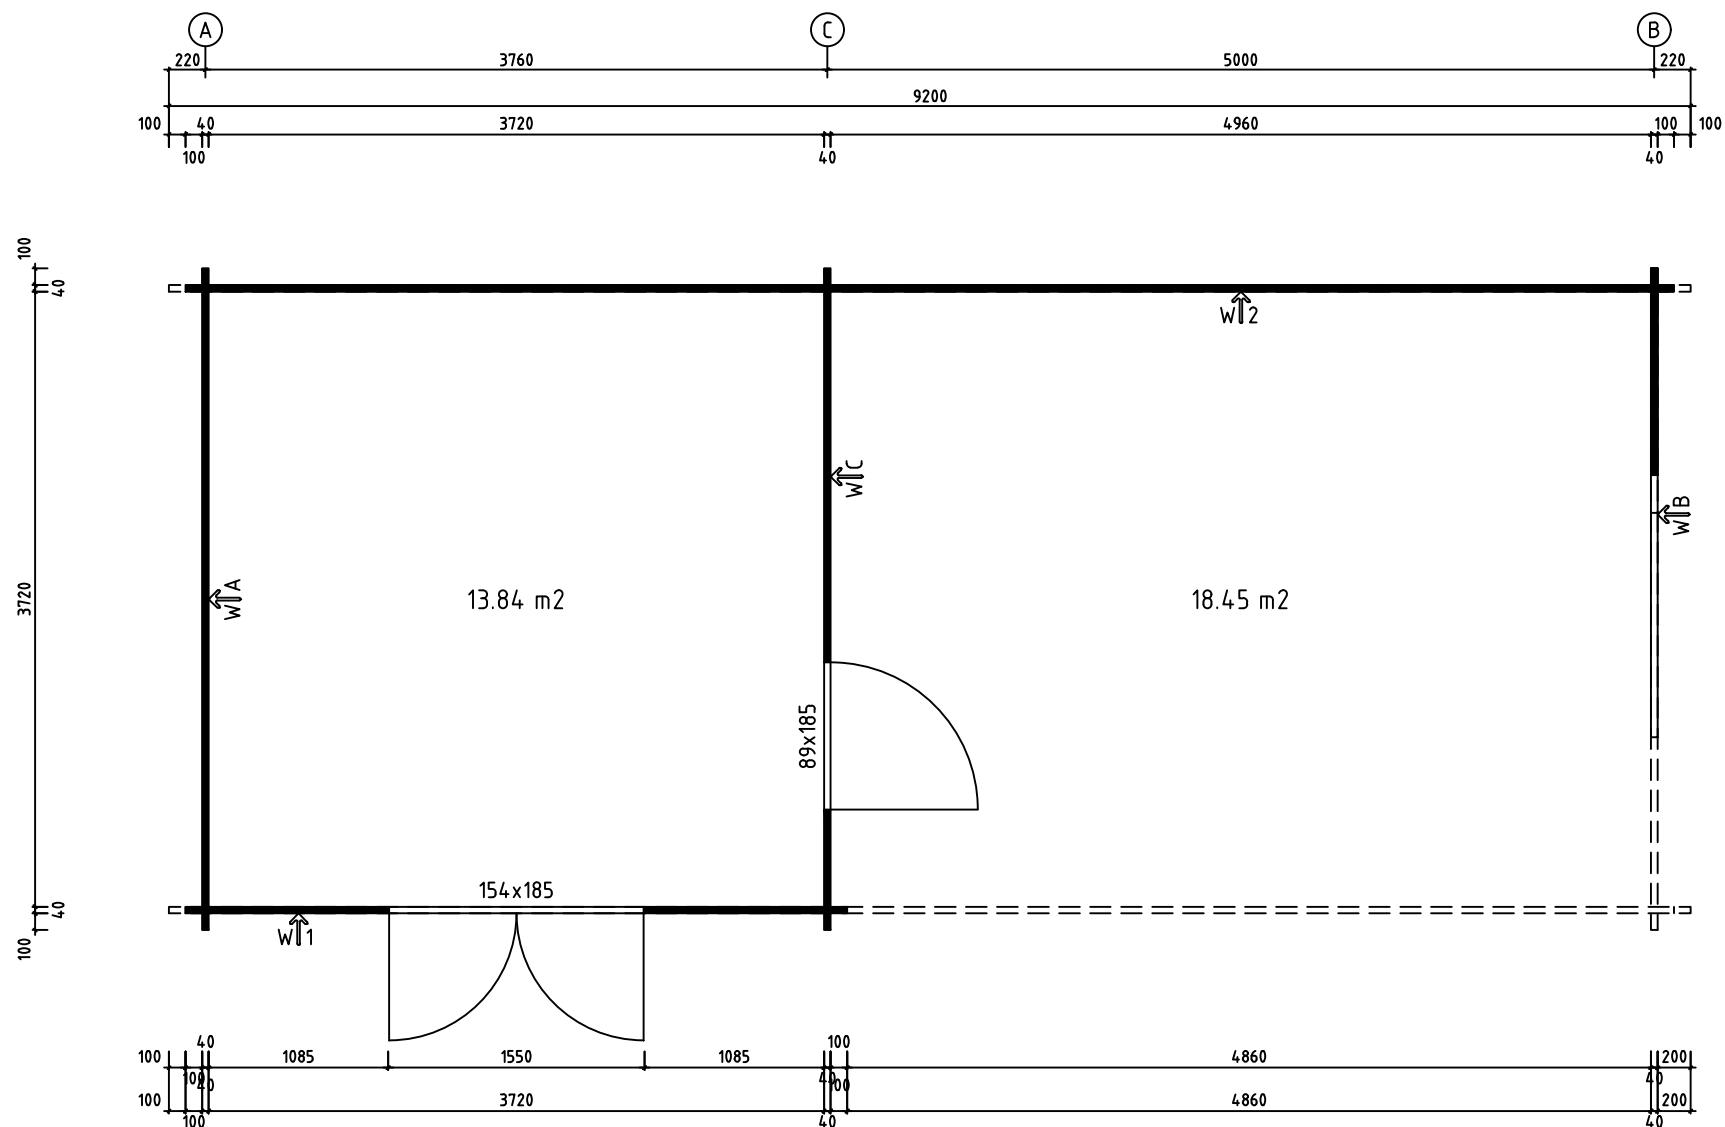

Model	Mokka40 ISO	Page	PLAN
Client		Scale	1:40
Material	4.0x114	Date	29.11.2017
Company	File Mokka40 ISO.dwg		

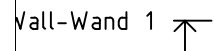


Model	Mokka40 ISO	Page	5
Client		Scale	1:40
Material	4x11.4	Date	29.11.2017
Company		File	Mokka40 ISO.dwg

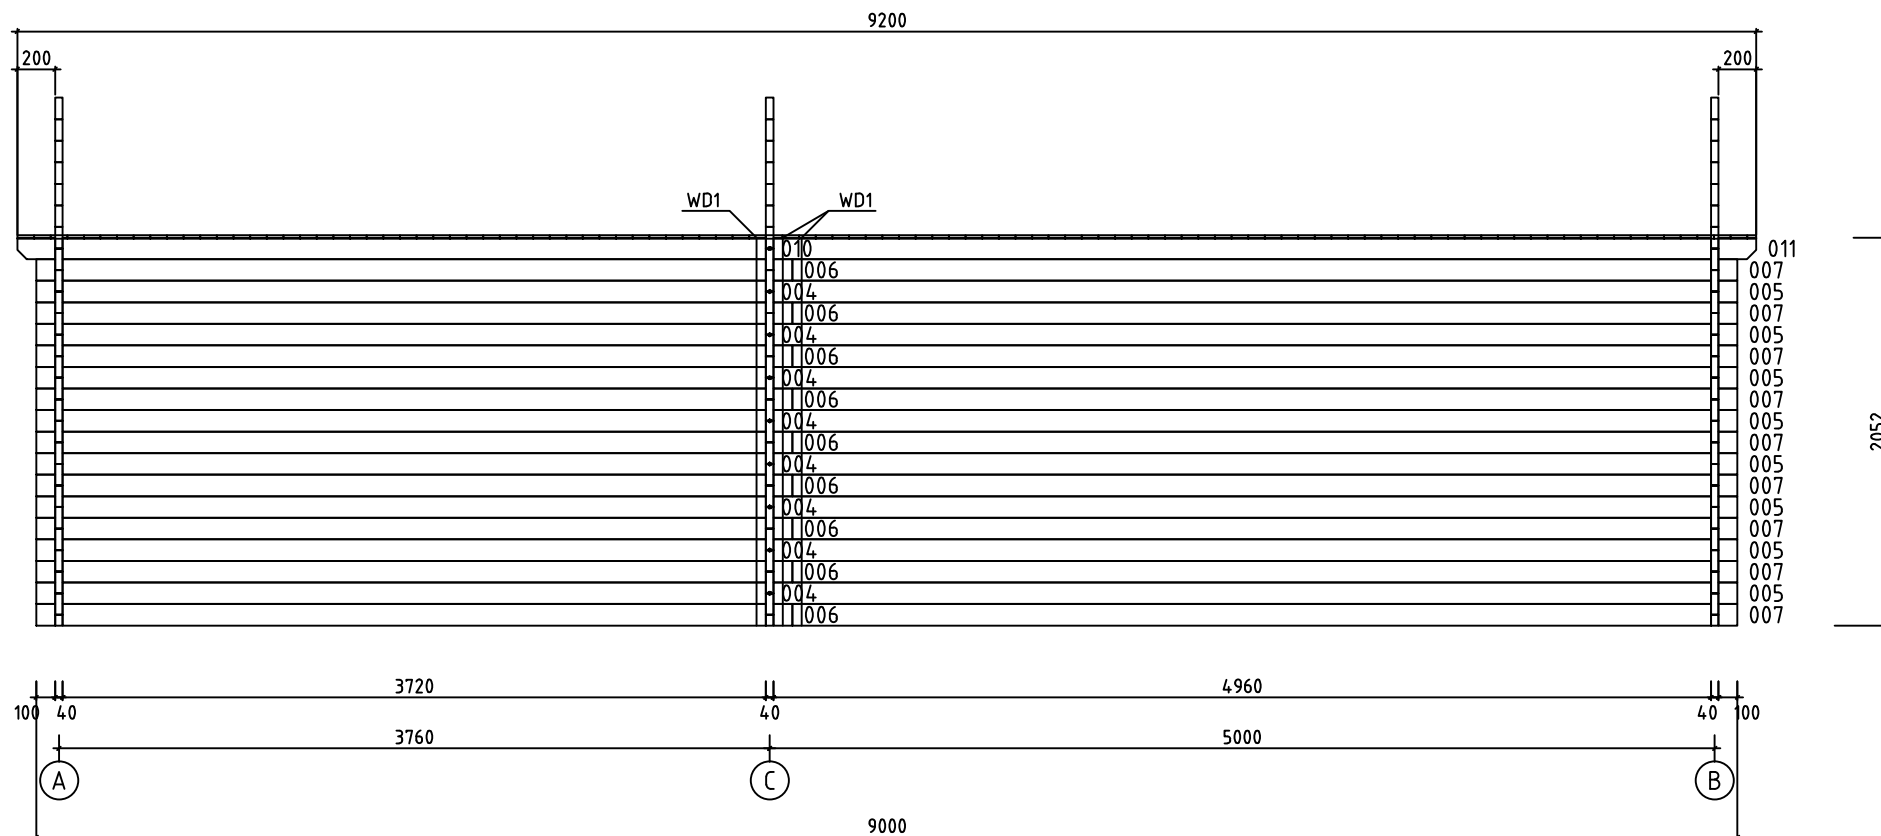


Wall-Wand 2


Model	Mokka40 ISO	Page	6
Client		Scale	1:40
Material	4x11.4	Date	29.11.2017
Company	File Mokka40 ISO.dwg		

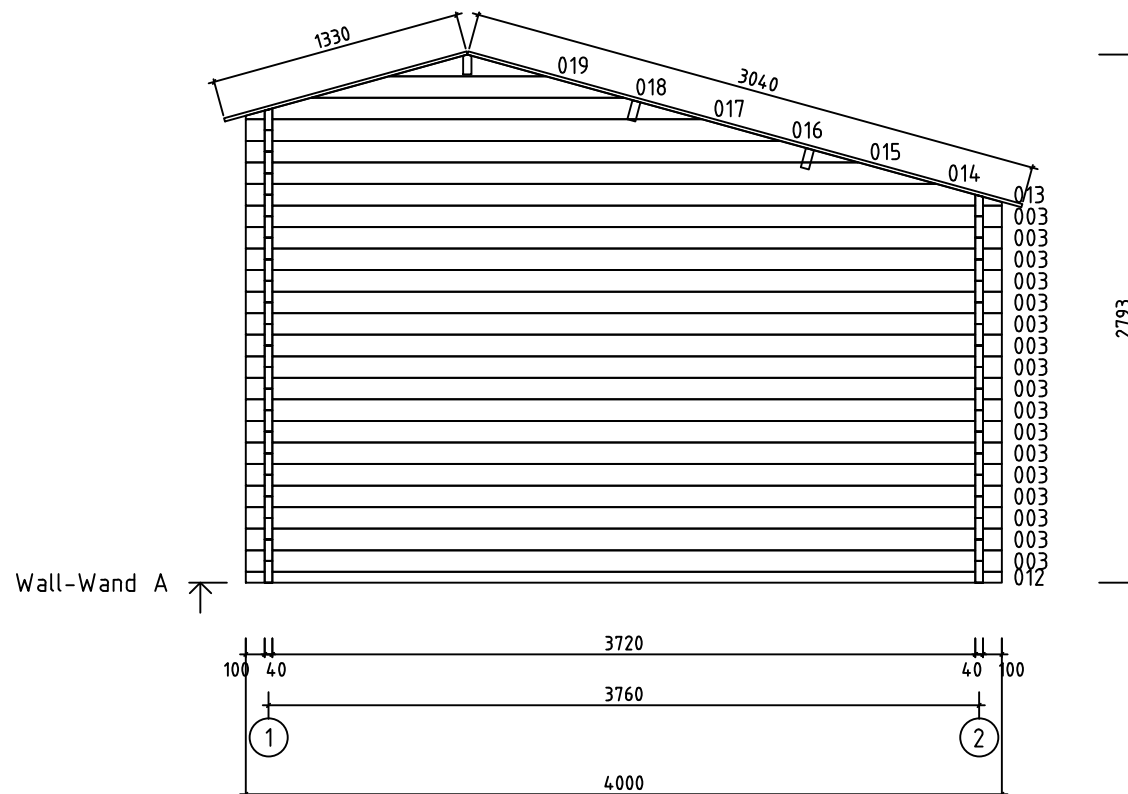



Model	Mokka40 ISO	Page	2
Client		Scale	1:40
Material	4x11.4	Date	29.11.2017
Company		File	Mokka40 ISO.dwg

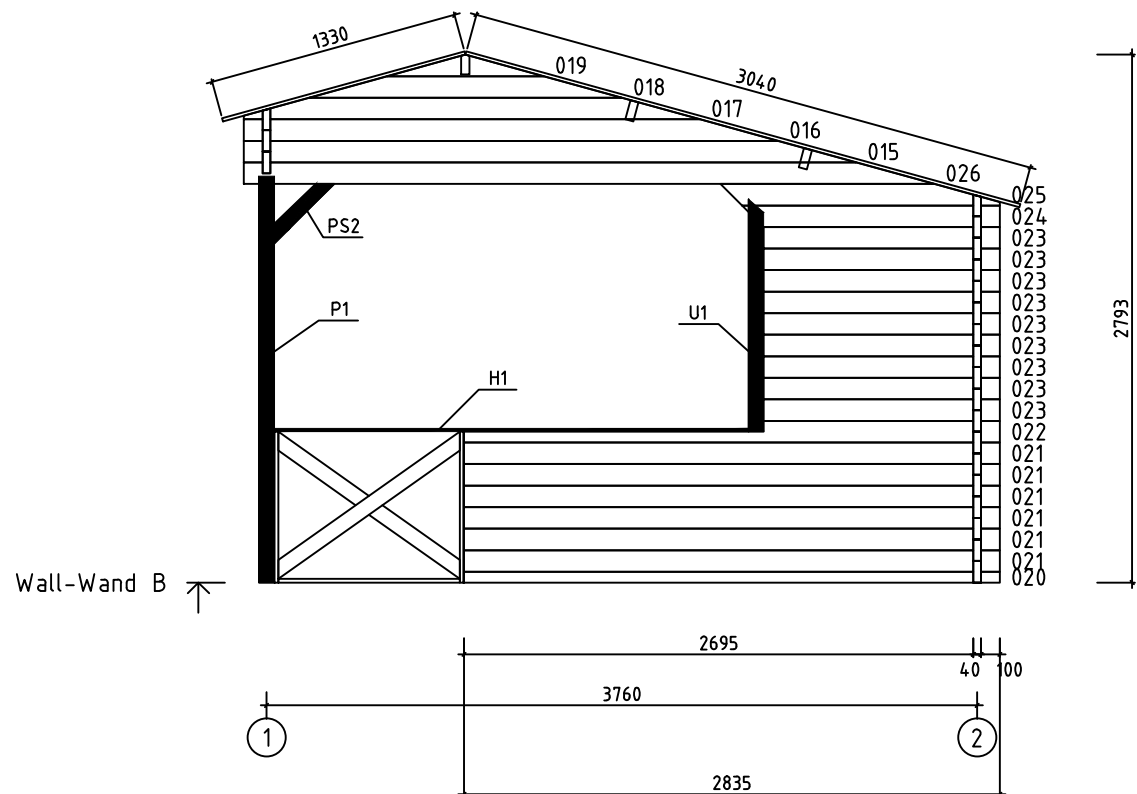

Model	Mokka40 ISO	Page	3
Client		Scale	1:40
Material	4x11.4	Date	29.11.2017
Company		File	Mokka40 ISO.dwg

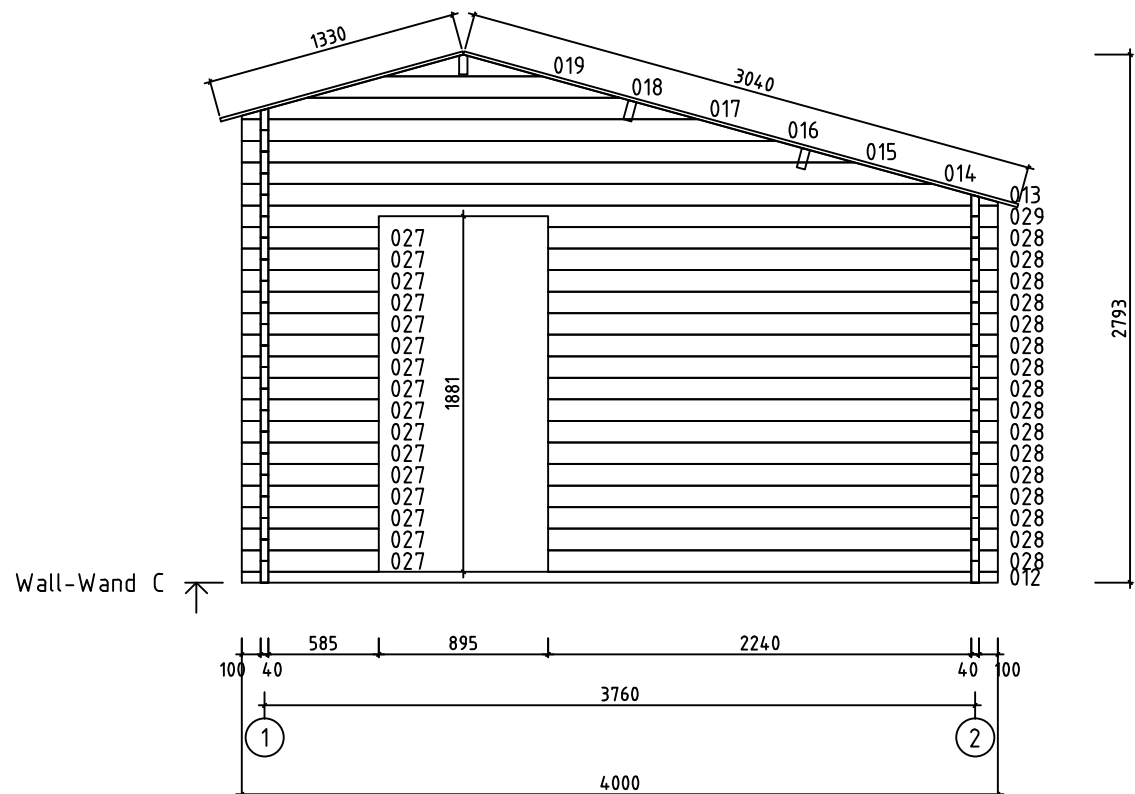


Model	Mokka40 ISO	Page	4
Client		Scale	1:40
Material	4x11.4	Date	29.11.2017
Company		File	Mokka40 ISO.dwg

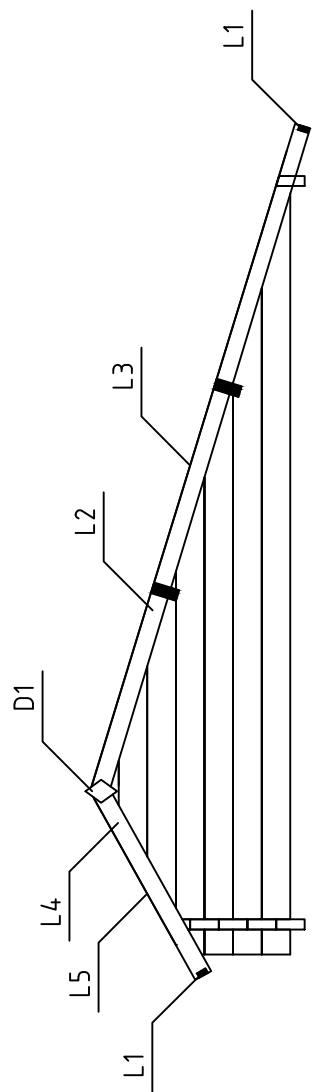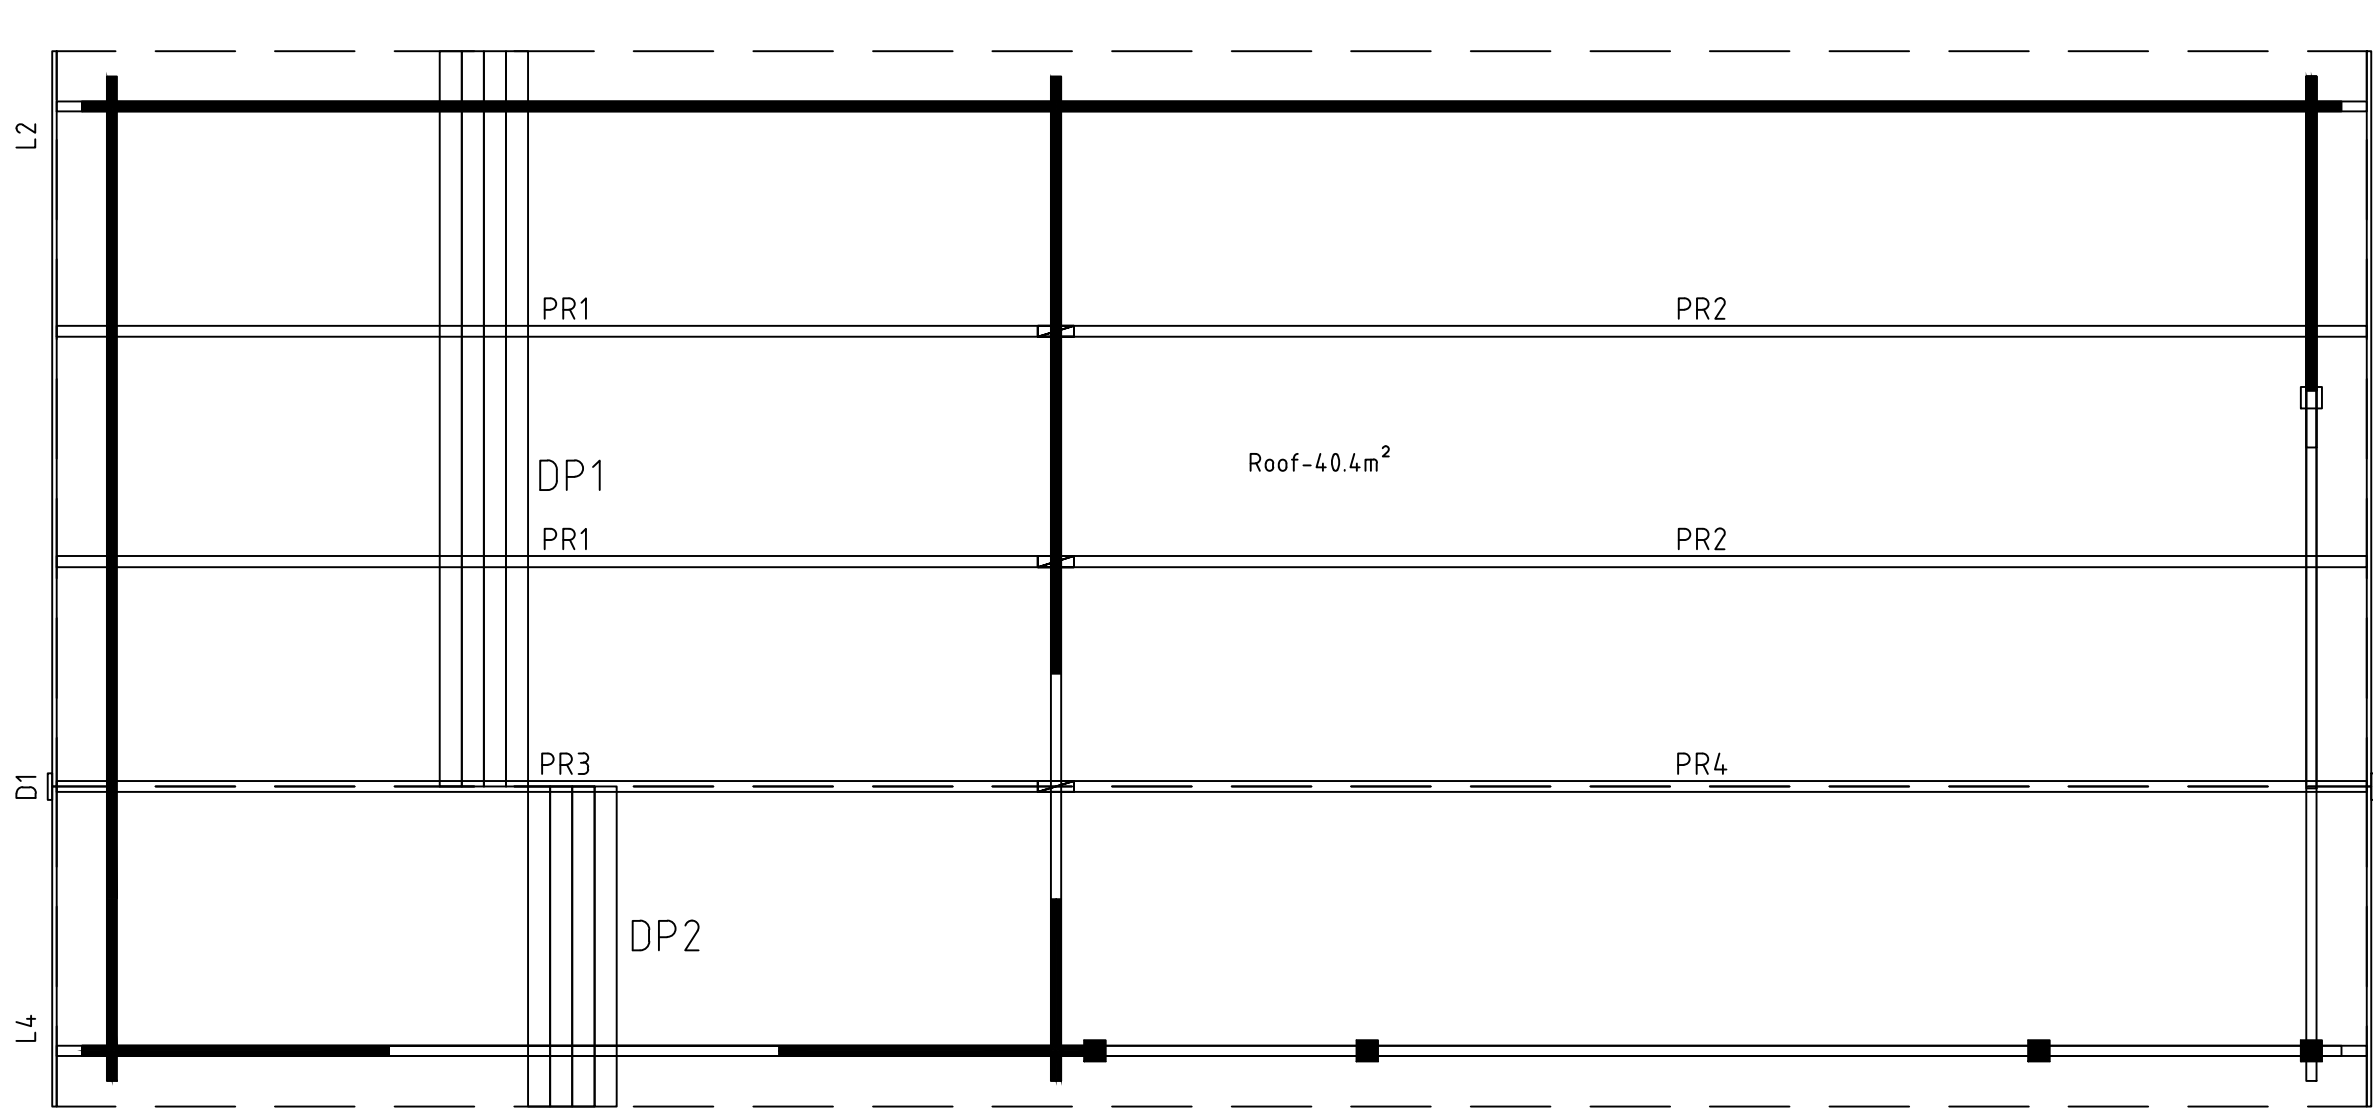

Model	Mokka40 ISO	Page	ROOF
Client		Scale	1:40
Material	40x114	Date	29.11.2017
Company		File	Mokka40 ISO.dwg


NB!

W1-1		1
W2-1		1

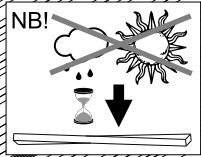


NB!

The guide is illustrative. This guide is not project specification.
Der Leitfaden ist illustrativ. Dieser Leitfaden ist keine Projektspezifikation.
De gids is illustratief. Deze gids is geen projectspecificatie.

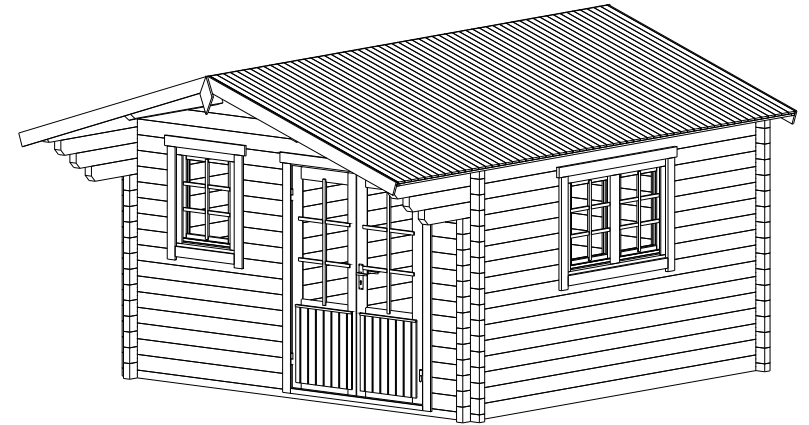


ADJUSTABLE HINGES

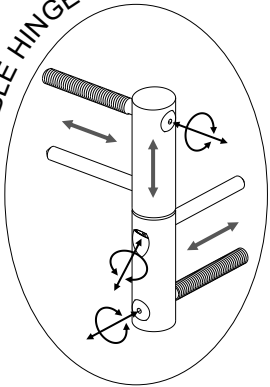


TYPE- A
5x90




TYPE- B
4x60

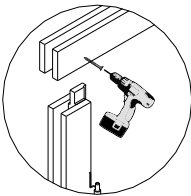


TYPE- B
4x60

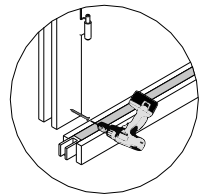


TYPE- A
5x70





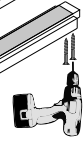


OPTIONS!

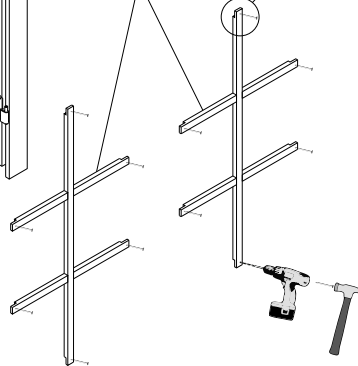


1. 2.

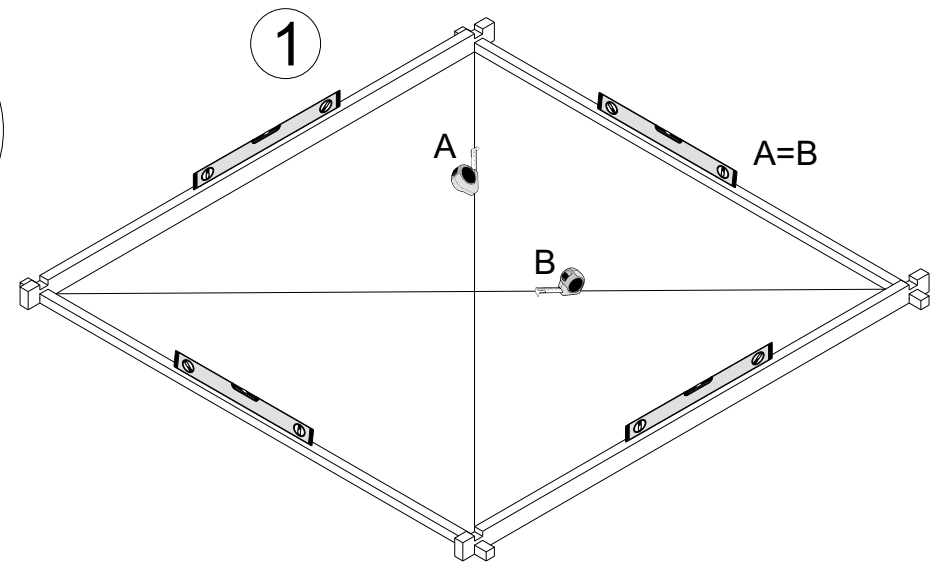


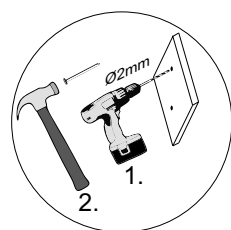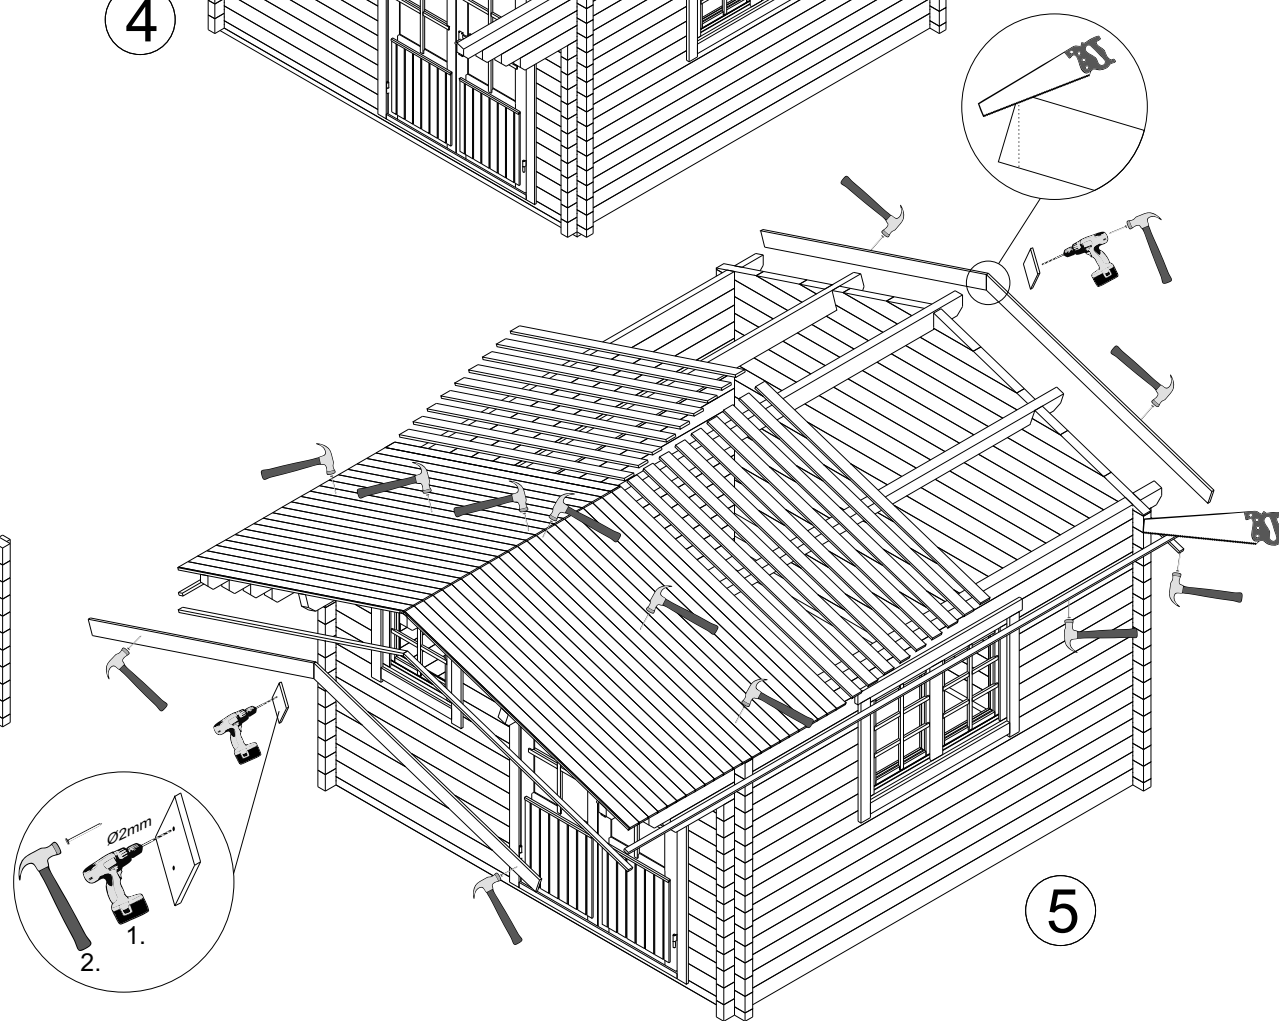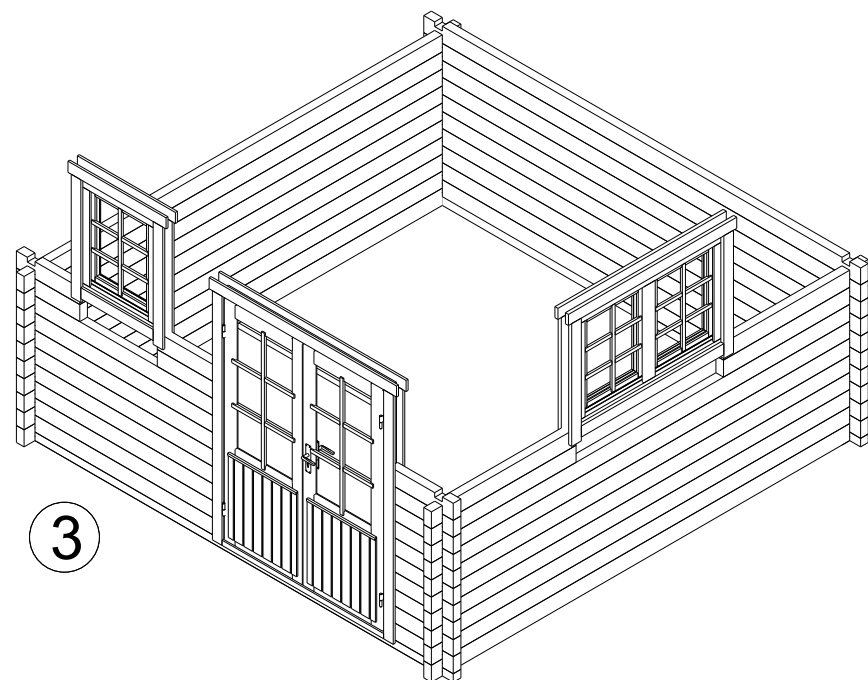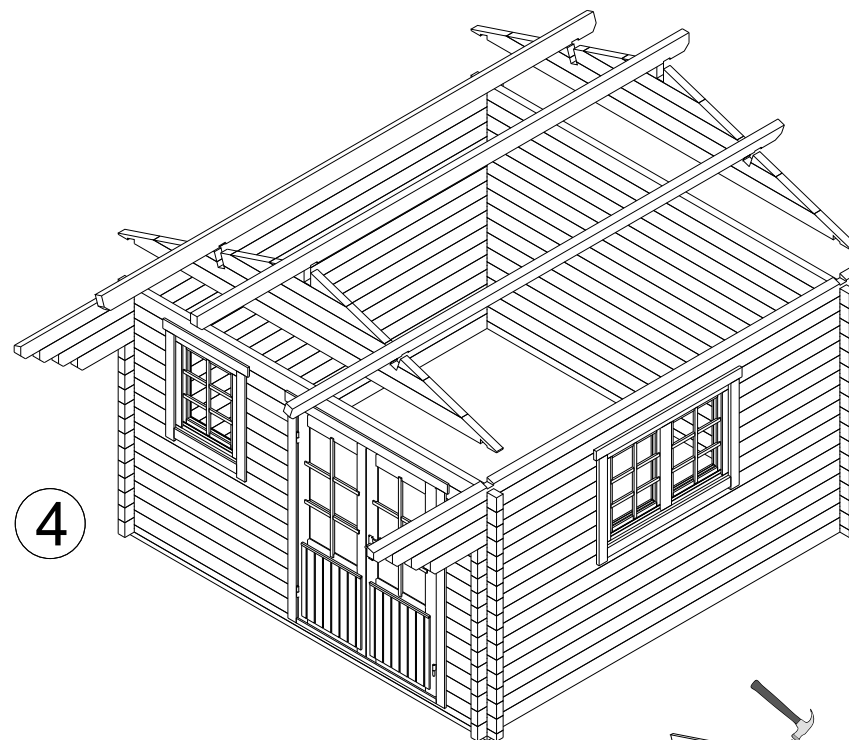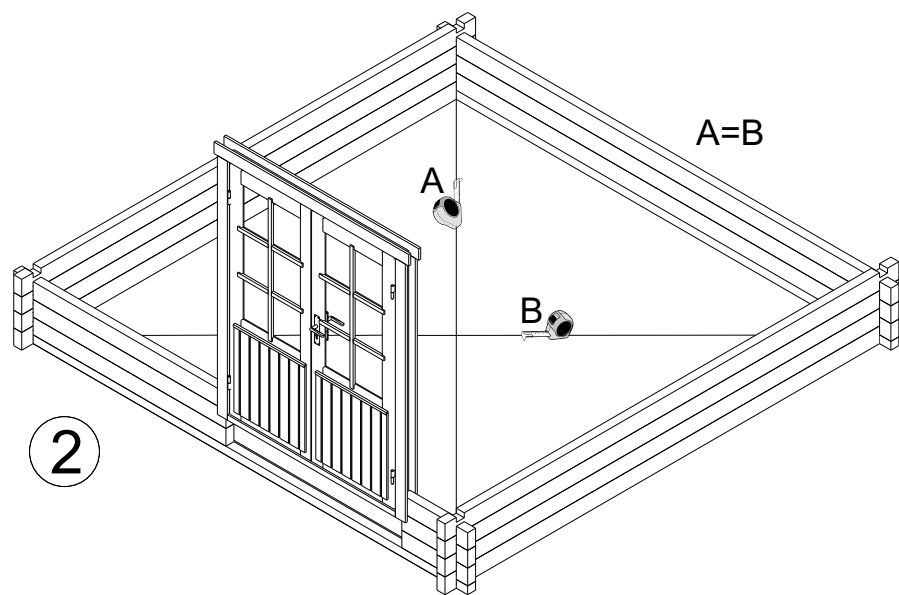


Cutting support post / Schneiden der Stützpfeiler

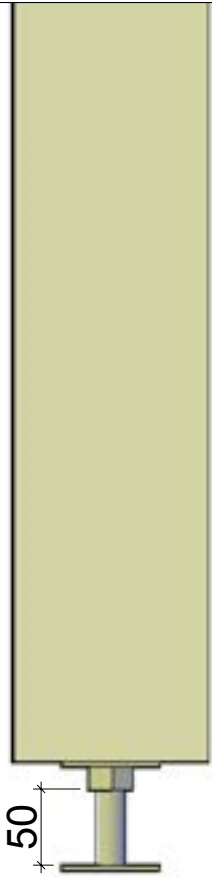


- * Adjustment space for post support should be at least 50mm.
- * Einstellraum für die Pfostenstütze muss mindestens 50mm sein.

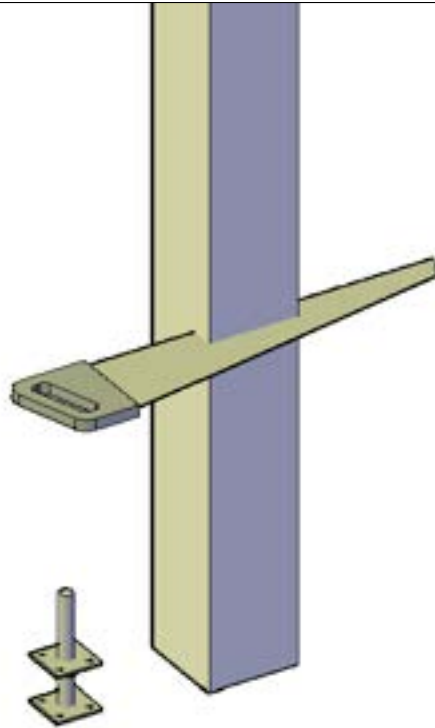

- * Support post has extra length for various conditions. Must be sawn to suitable length on spot considering local conditions.
- * Stützpfeiler hat extra Länge für verschiedene Bedingungen. Muss vor Ort unter Berücksichtigung der örtlichen Gegebenheiten zu einer geeigneten Länge gesägt werden.

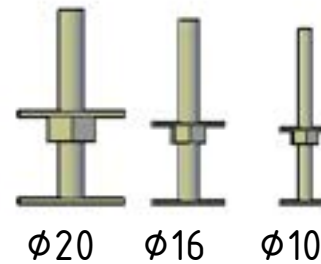

- * In some cases you need to drill a new hole for a post support. Find a matching drill bit.
- * In einigen Fällen müssen Sie ein neues Loch für die Pfostenstütze bohren. Finden Sie hier den passenden Bohrer.

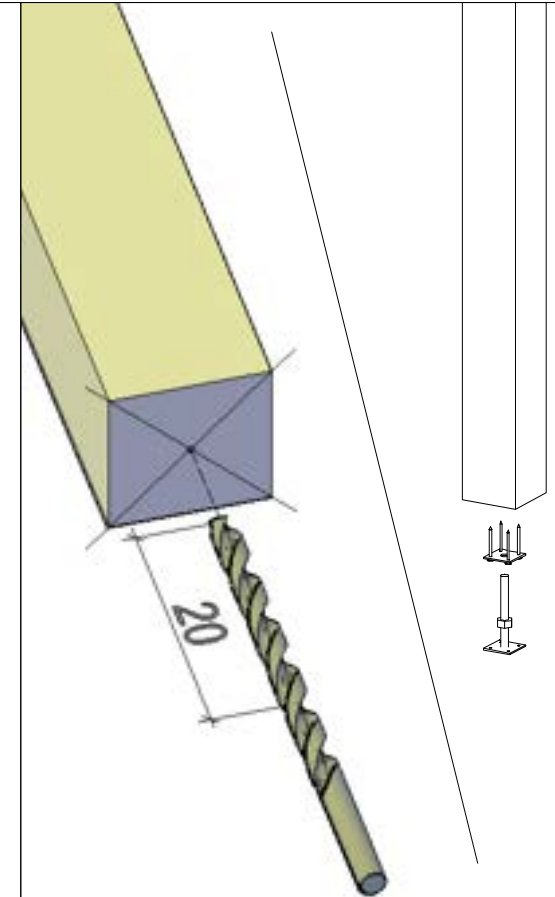

- * Mark the center of the post and drill a new 20cm deep hole. Continue building.
- * Markieren Sie die Mitte des Pfeilers und bohren Sie ein neues 20cm tiefes Loch. Danach mit Aufbau weiter machen.

