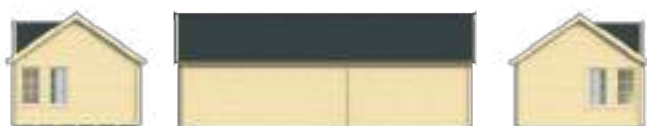
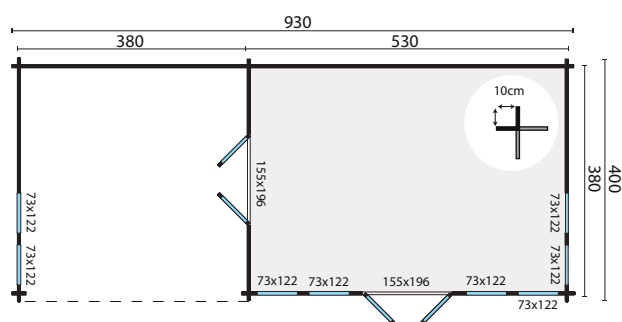


COUNTRYWOOD

40.0820
Big Ben



All sizes are approximate and in cm



18,8+13,6m²



-



48,9m³



70mm



48,8m²



4-6-4mm



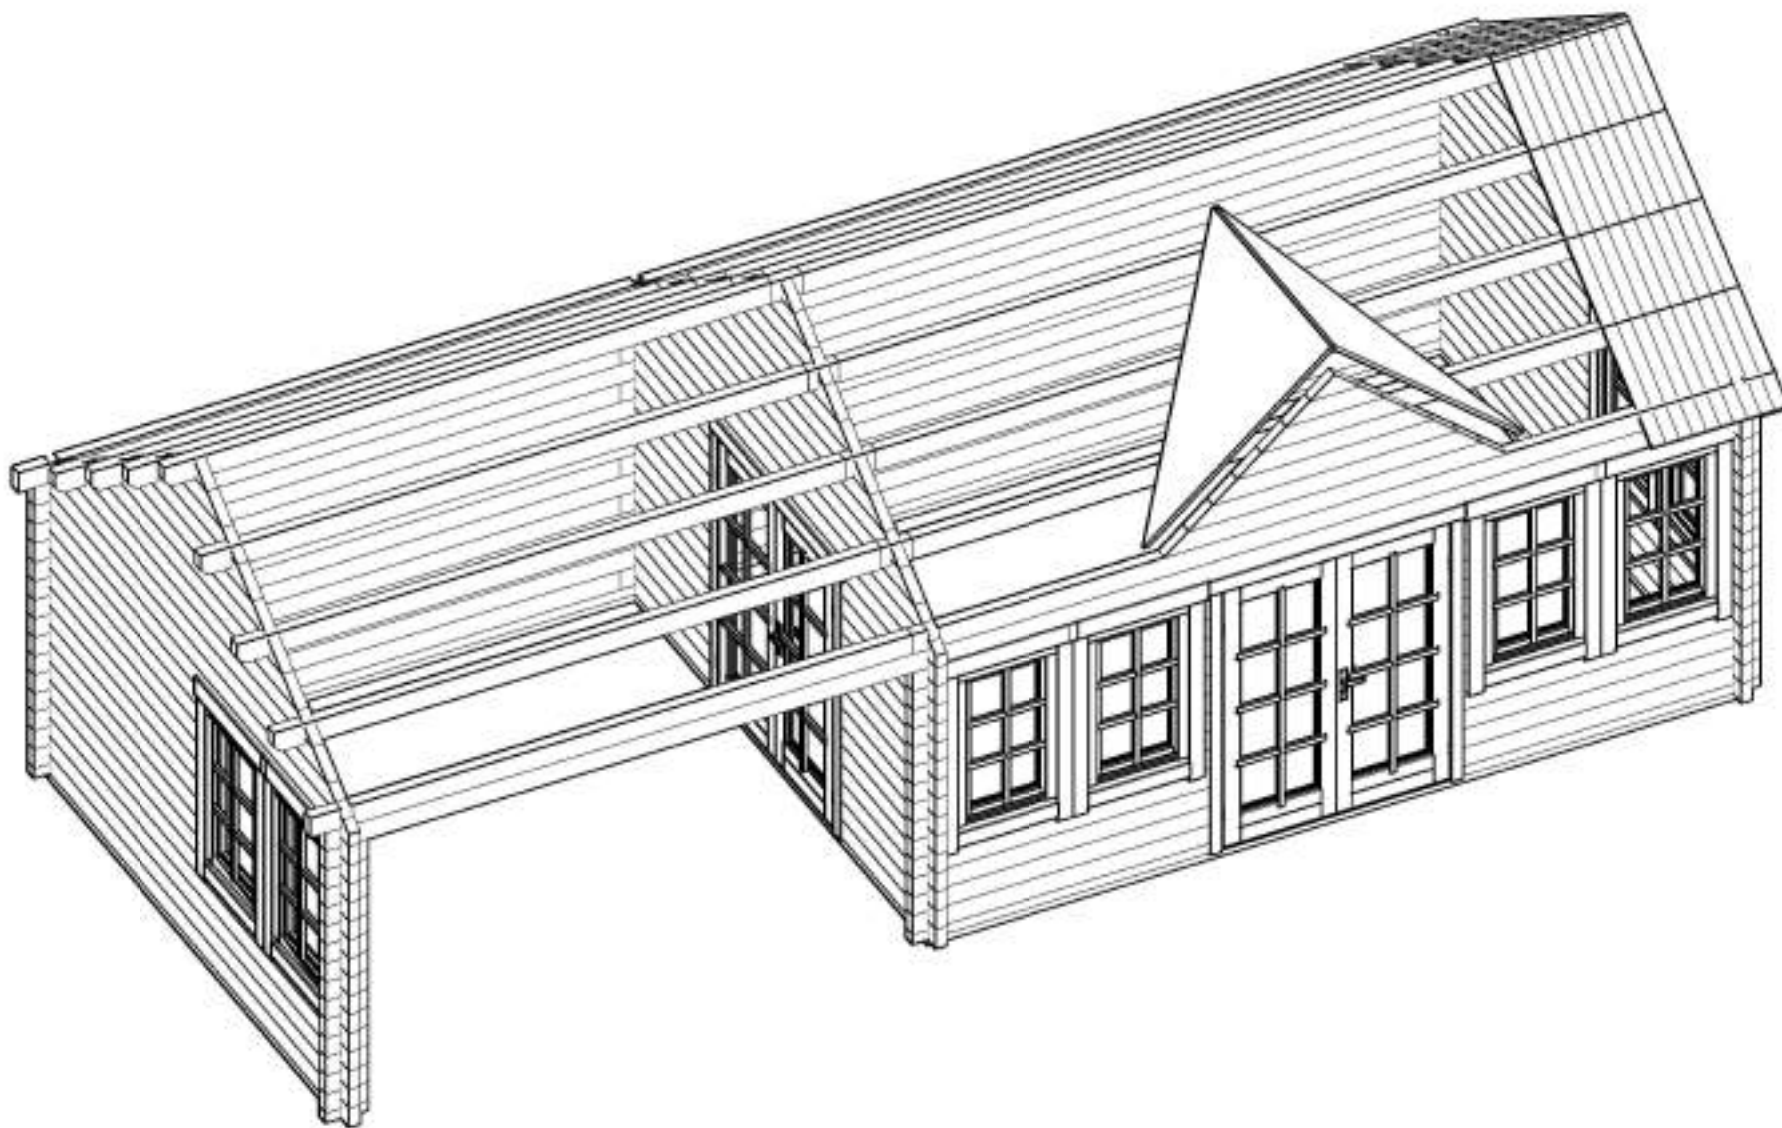
1690/855/500kg




















605x120x74cm














600x120x47cm





175x75x210cm




BigBen70 TD

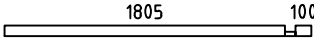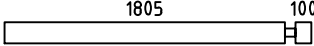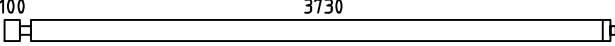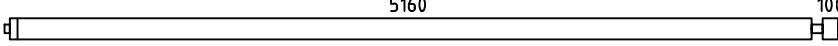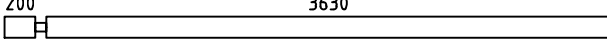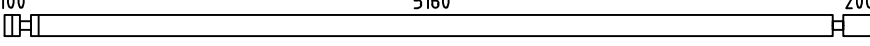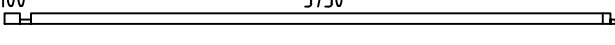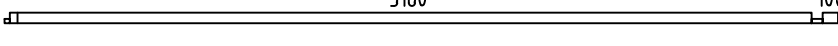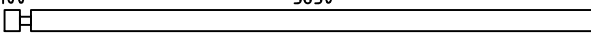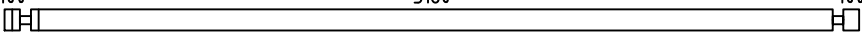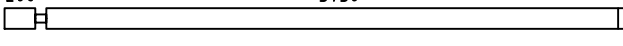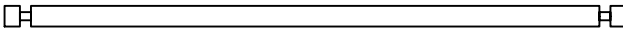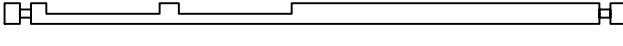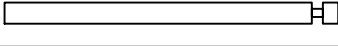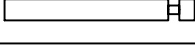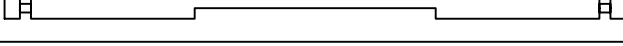
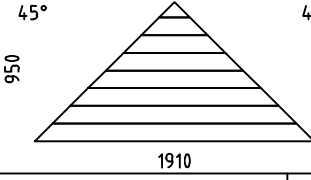
Pos	Specification-Spezifikation-Specificatie-Nomenclature-Elementi-Especificacion BigBen70 TD	Qty	Profile (mm)	Lenght (mm)
001	100100 	1	70x68	270
002	 1805 100	2	70x68	1975
003	100100 	48	70x135	270
004	 1805 100	10	70x135	1975
005		52	70x135	123
006	100  3730	8	70x135	3935
007	 5160 100	8	70x135	5365
008	 200  3630	1	70x135	3900
009	 100  5160 200	1	70x135	5600
017	100  3730	1	70x68	3935
018	 5160 100	1	70x68	5365
019	100  3630	8	70x135	3800
020	100  5160 100	8	70x135	5500
021	 200  3730	1	70x135	4035
022	 5160 200	1	70x135	5465
023	100  3660 100	10	70x135	4000
024	100  3660 100	2	70x135	4000
025	 1980 100	16	70x135	2150
026	100  3660 100	2	70x135	4000
038	 1055 100	28	70x135	1225
039	100  3660 100	1	70x135	4000
W1-1		1		
Model BigBen70 TD		Material		Page 1/3

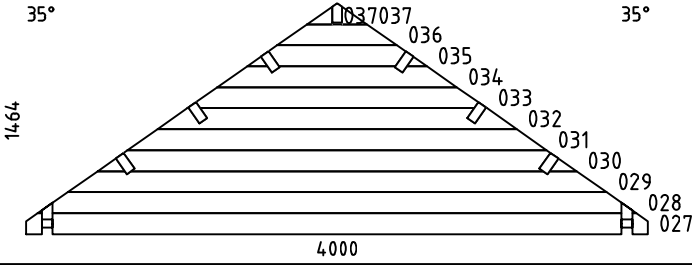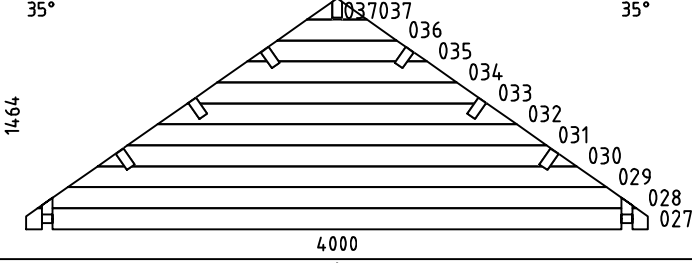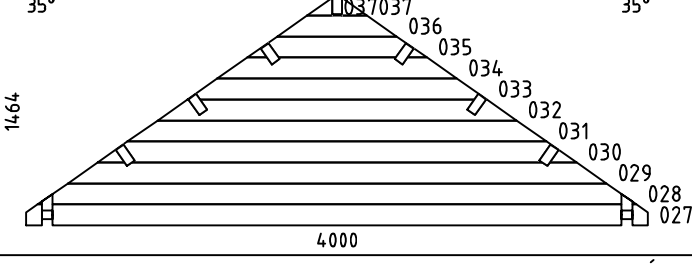  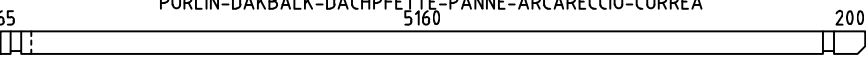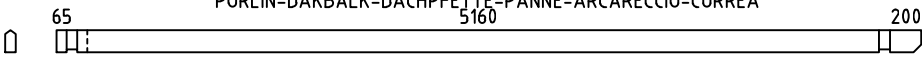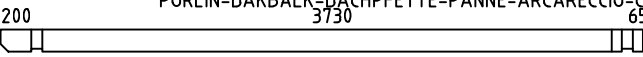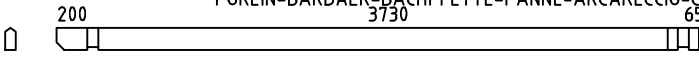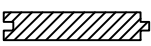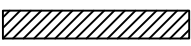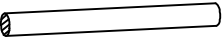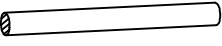
Pos	Specification-Spezifikation-Specificatie-Nomenclature-Elementi-Especificacion BigBen70 TD	Qty	Profile (mm)	Lenght (mm)
WA-1		1		
WB-1		1		
WC-1		1		
F3	FOUNDATION-FUNDAMENT-FONDATION-FONDAZIONE-VIGAS DE CIMENTACIÓN 	2	70x44	5300
F2	FOUNDATION-FUNDAMENT-FONDATION-FONDAZIONE-VIGAS DE CIMENTACIÓN 	1	70x44	3800
F1	FOUNDATION-FUNDAMENT-FONDATION-FONDAZIONE-VIGAS DE CIMENTACIÓN 	3	70x44	3660
PL2	PURLIN-DAKBALK-DACHPFETTE-PANNE-ARCARECCIO-CORREA 	6	70x144	5565
PL4	PURLIN-DAKBALK-DACHPFETTE-PANNE-ARCARECCIO-CORREA 	1	70x144	5565
PL1	PURLIN-DAKBALK-DACHPFETTE-PANNE-ARCARECCIO-CORREA 	6	70x144	4135
PL3	PURLIN-DAKBALK-DACHPFETTE-PANNE-ARCARECCIO-CORREA 	1	70x144	4135
R-1	Roof board-Dachbrett-Dakplank-Volige-Tavola tetto-Tabla de tejado 	216+1 167+1	88x18 114x18	2510
GB-1	Gable board 120-Giebelblende-Gevelplank-Planche de rive-Tavola di bordo-Tabla de borde 	2	18x120	1500
GB-2	Gable board 120-Giebelblende-Gevelplank-Planche de rive-Tavola di bordo-Tabla de borde 	4	18x120	2550
RL-1	Roofing lath 3000-Giebelleiste-Gevellijst-Latte de rive-Listello di bordo-Listones de borde 	13	18x40	39 rmt
SB1	Steel bar-Stahlstange-Stalen staaf-Barre d'acier-Barra di acciaio-Barra acero 	4	Ø14	1080
SB2	Steel bar-Stahlstange-Stalen staaf-Barre d'acier-Barra di acciaio-Barra acero 	2	Ø14	240
D	Diamond 	3		
Model BigBen70 TD		Material		Page 2/3

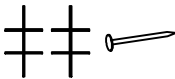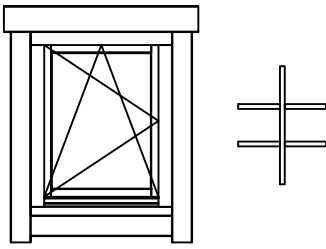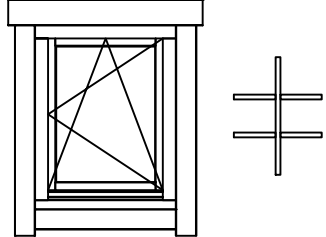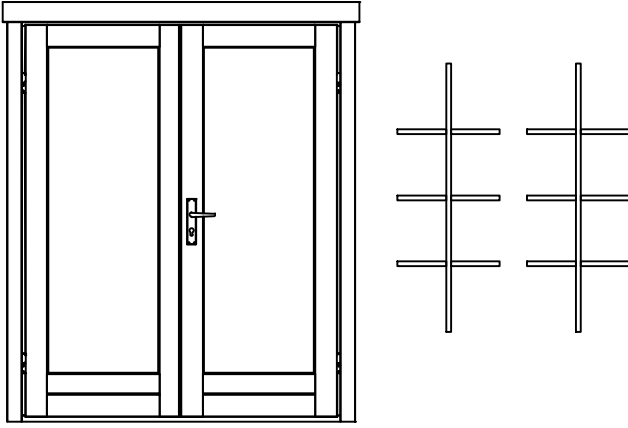
Pos	Specification-Spezifikation-Specificatie-Nomenclature-Elementi-Especificacion BigBen70 TD	Qty	Profile (mm)	Lenght (mm)
	Double door kit ISO-Doppeltür satz-Dubbele deur set-Kit double porte-Kit porta-Kit para puerta 	2		
	Nail 1.6x30-Nagel-Spijker-Clou-Chiodo-Clavo 	90	1.6x30	
RP1	Roof panel 1-Dach elemente-Dakpanelen-Panneau de toit-Pannello da tetto-Panel de tejado 	1+1	1415x1350	
	Window handle set-Fenstergriff-Raamgreep-Ferrure de fenêtre-Ferramenta finestra-Manilla ventana 	8		
	WINDOW 700x1180 W0-6DK 700x1180 -44 L ISO CREMONE 	4		
	WINDOW 700x1180 W0-6DK 700x1180 -44 R ISO CREMONE 	4		
	DOOR 1540x1900 DD08-8 F 1540x1900-44 ISO 	2		
Model BigBen70 TD		Material	Page 3/3	

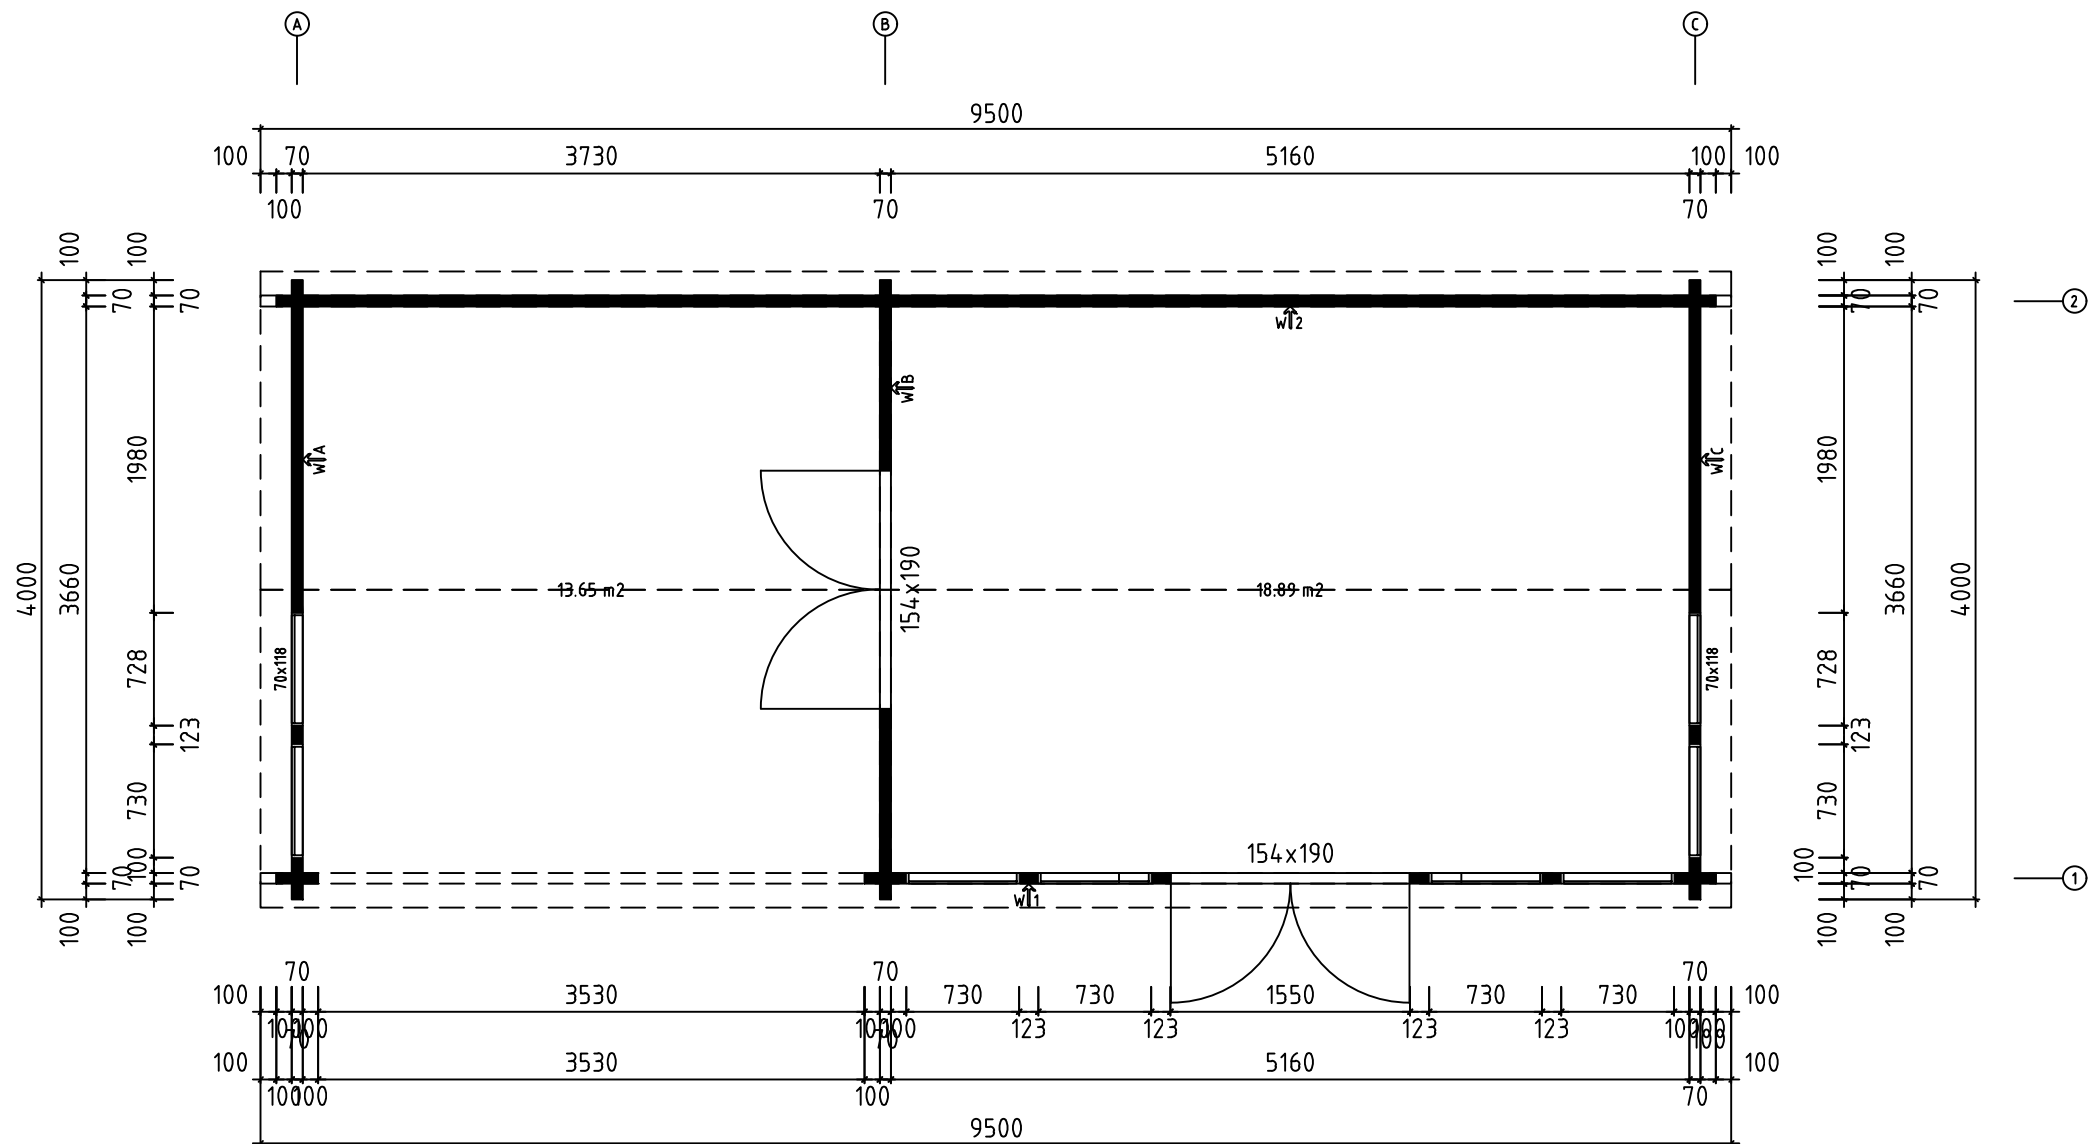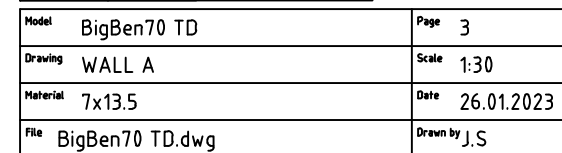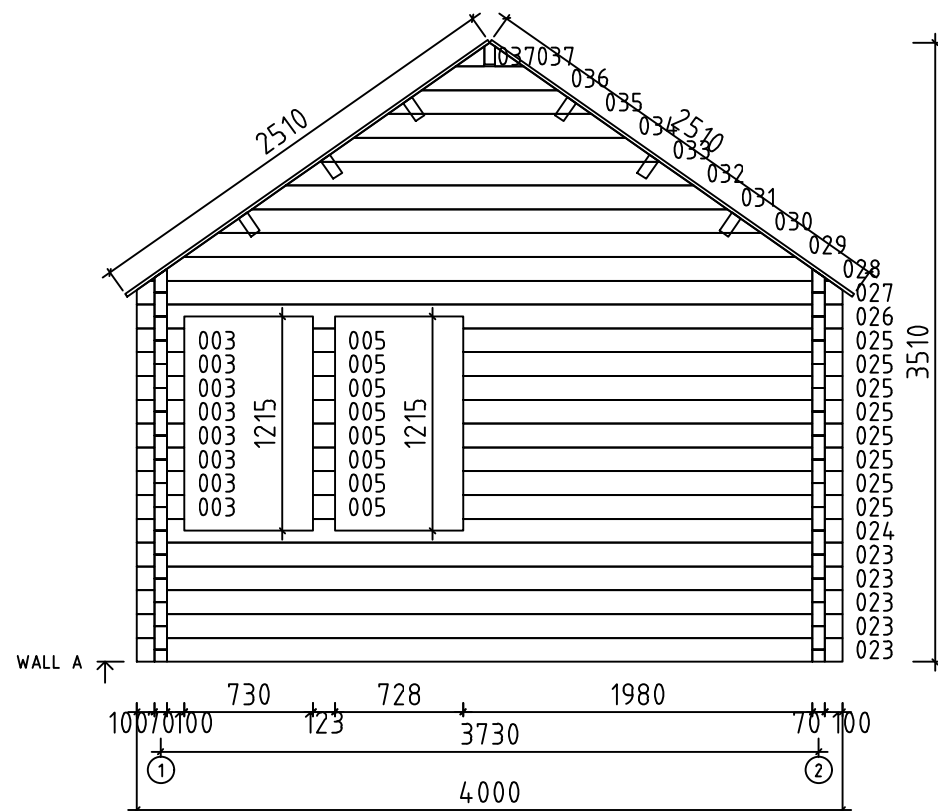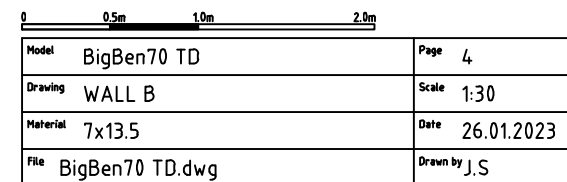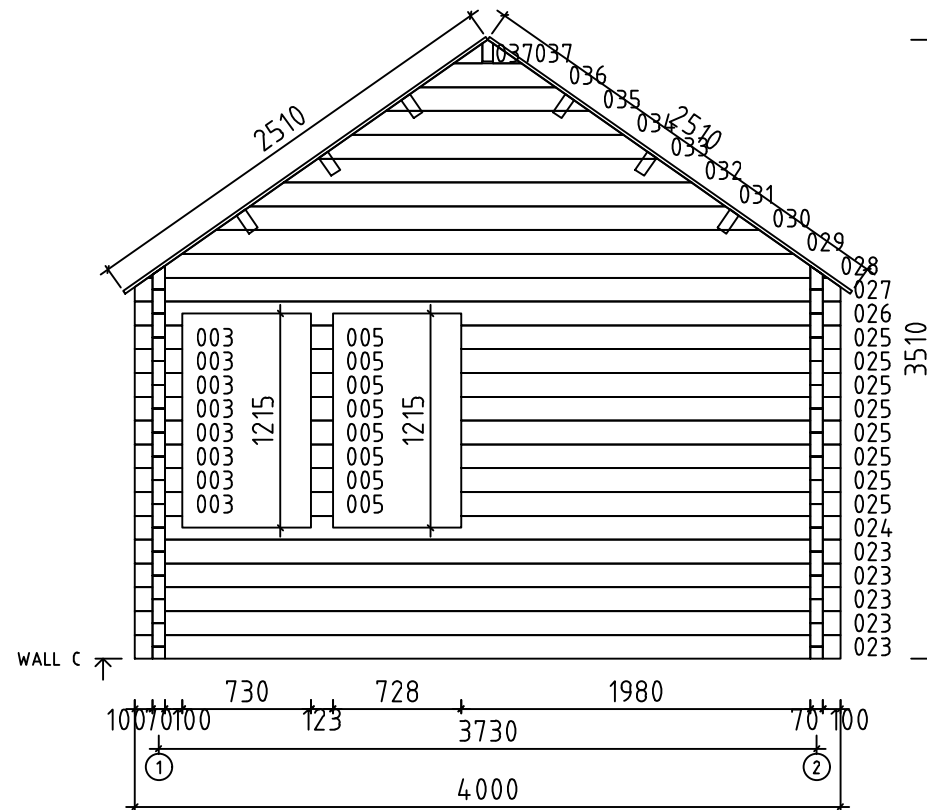H = 1500 m
TOTAL: 32.54 m2











0 0.5m 1.0m 2.0m		
Model	BigBen70 TD	Page 5
Drawing	WALL C	Scale 1:30
Material	7x13.5	Date 26.01.2023
File	BigBen70 TD.dwg	Drawn by J.S

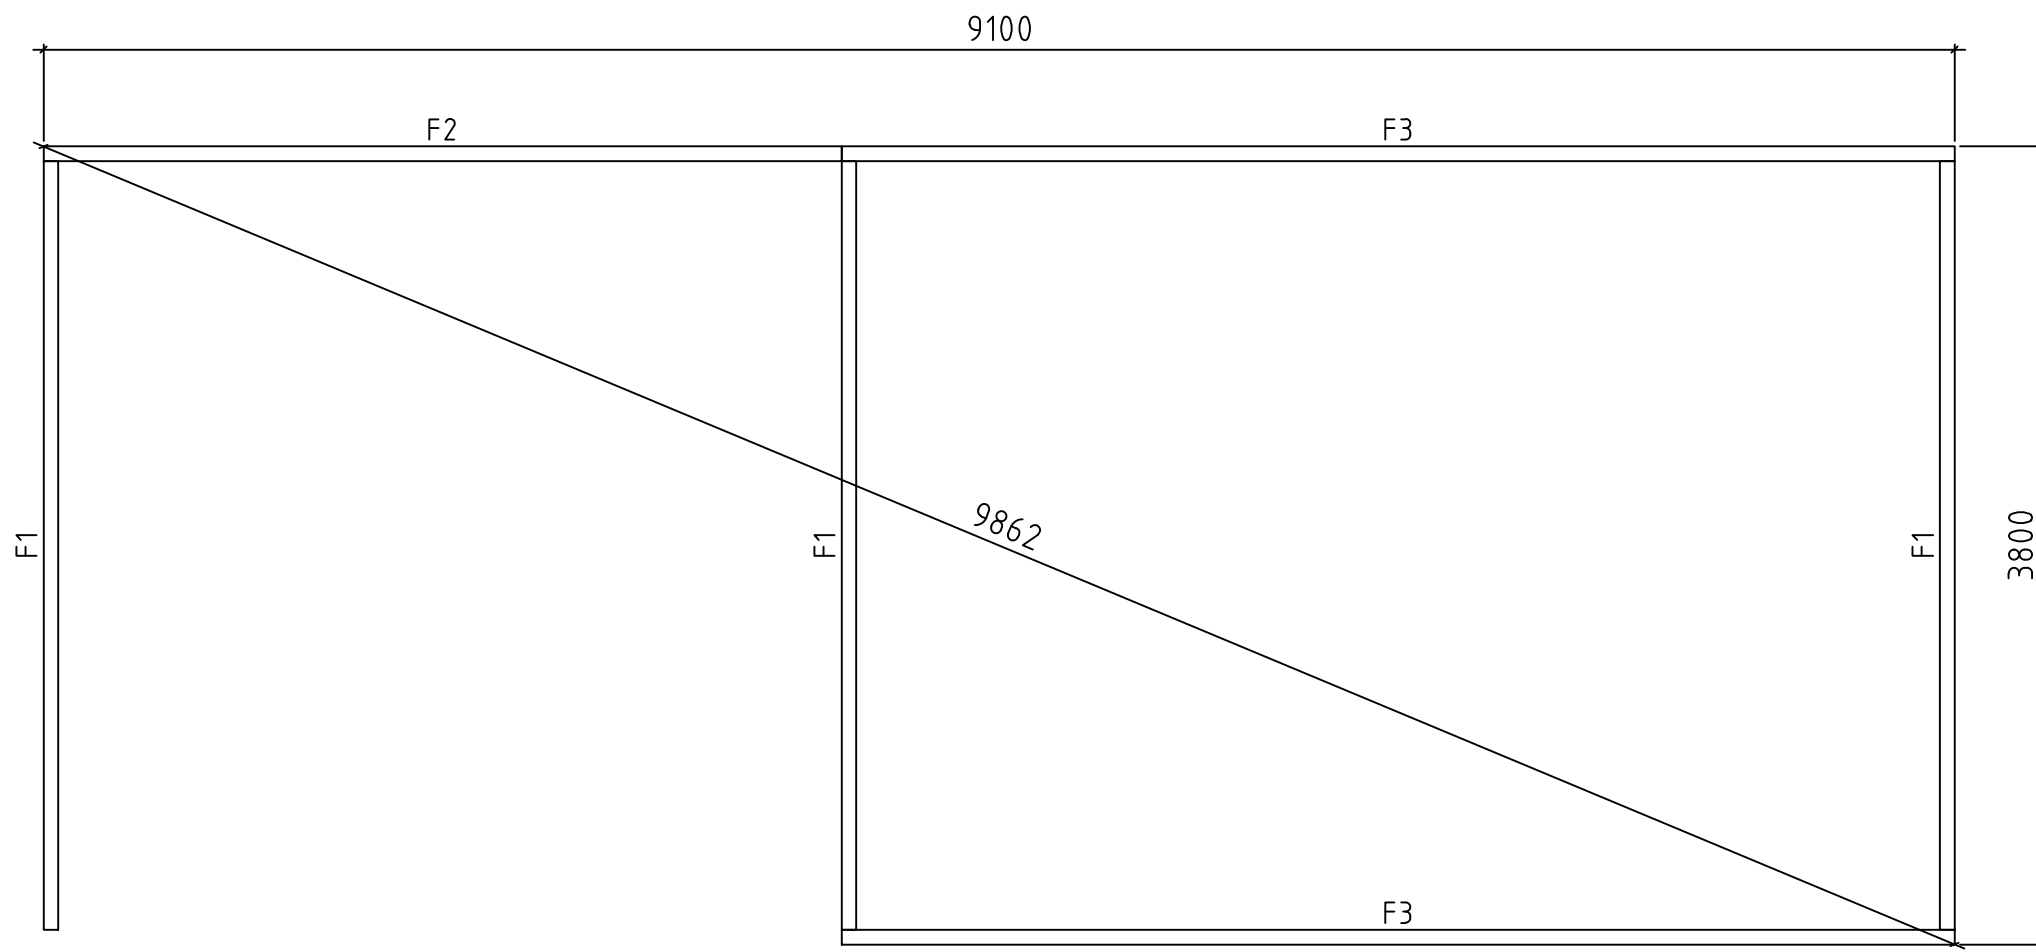





0 0,5m 1,0m 2,0m

Model	BigBen70 TD	Page	
Drawing	FOUNDATION	Scale	1:30
Material	70x135	Date	26.01.2023
File	BigBen70 TD.dwg	Drawn by	J.S

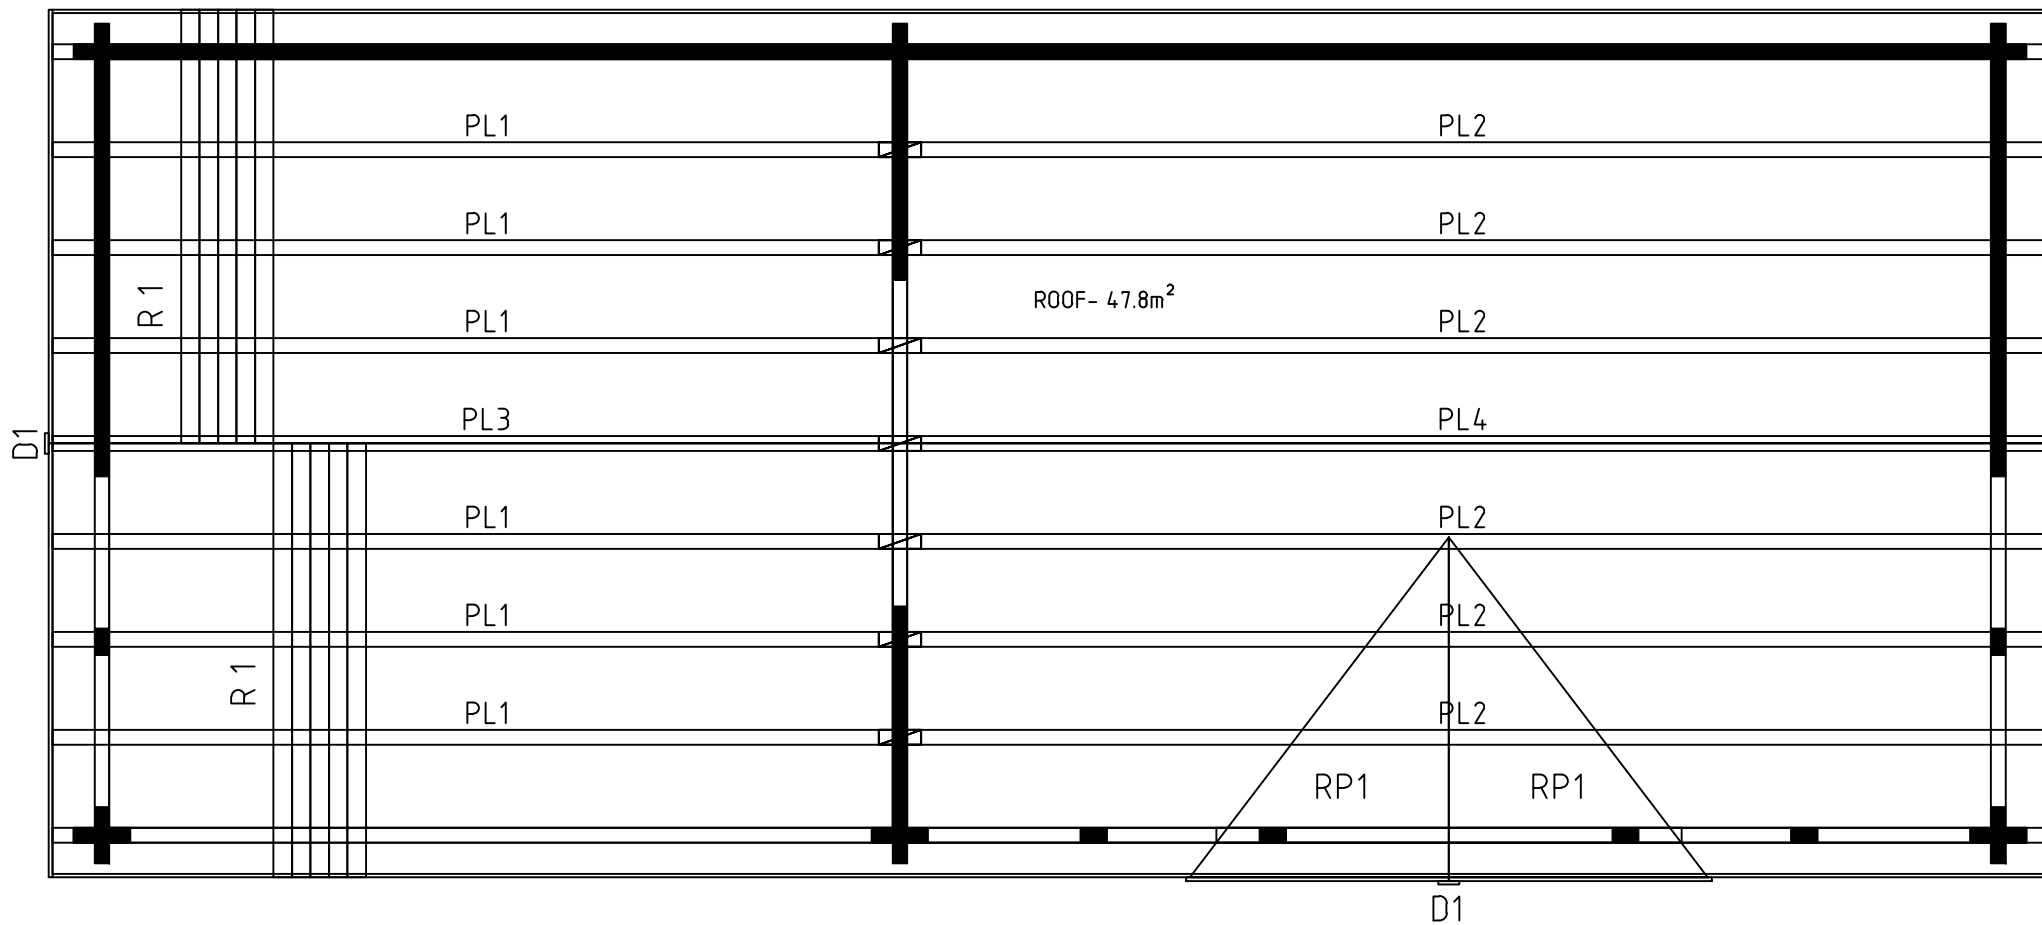

0 0,5m 1,0m 2,0m

Model	BigBen70 TD	Page	
Drawing	R00F	Scale	1:30
Material	70x135	Date	26.01.2023
File	BigBen70 TD.dwg	Drawn by	J.S

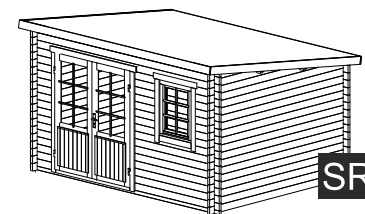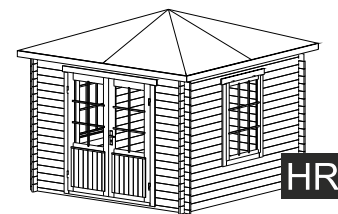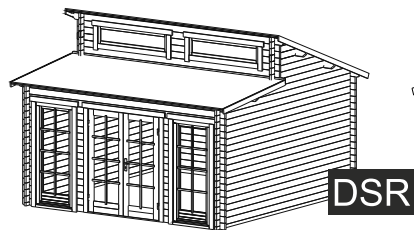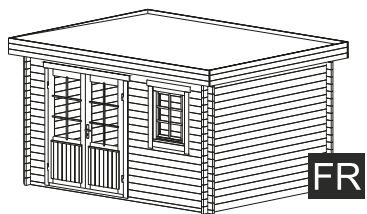



FR

DSR

GR


HR

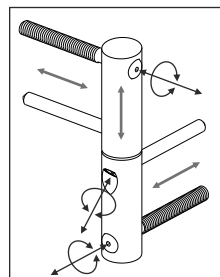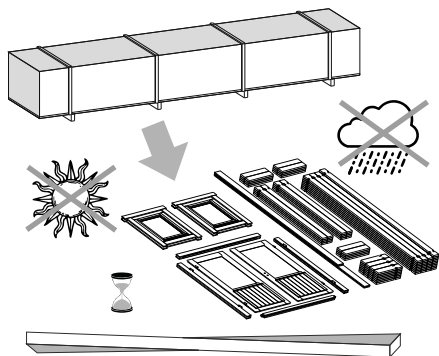SR





ADJUSTABLE HINGES

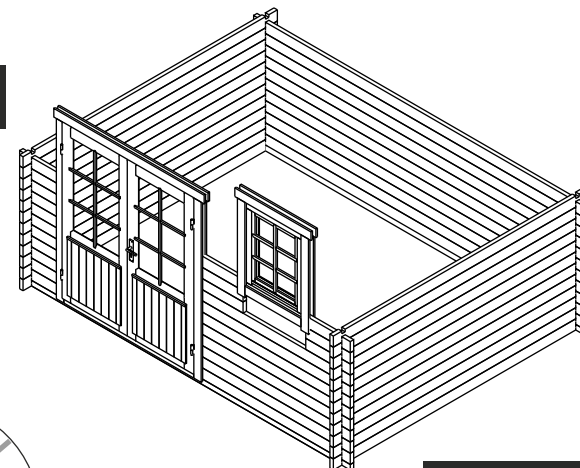3.




OPTIONS

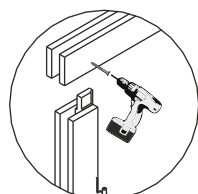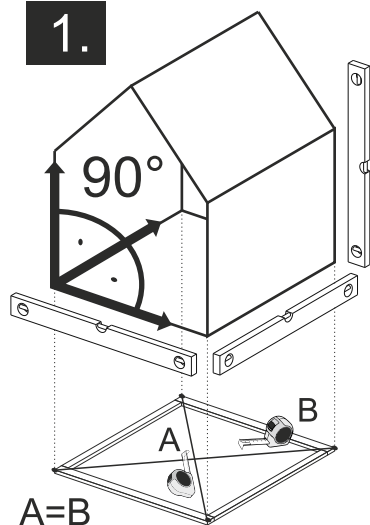1.



TYPE- B
4x60

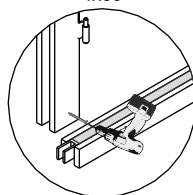


TYPE- A
5x70

NB!





OPTIONS

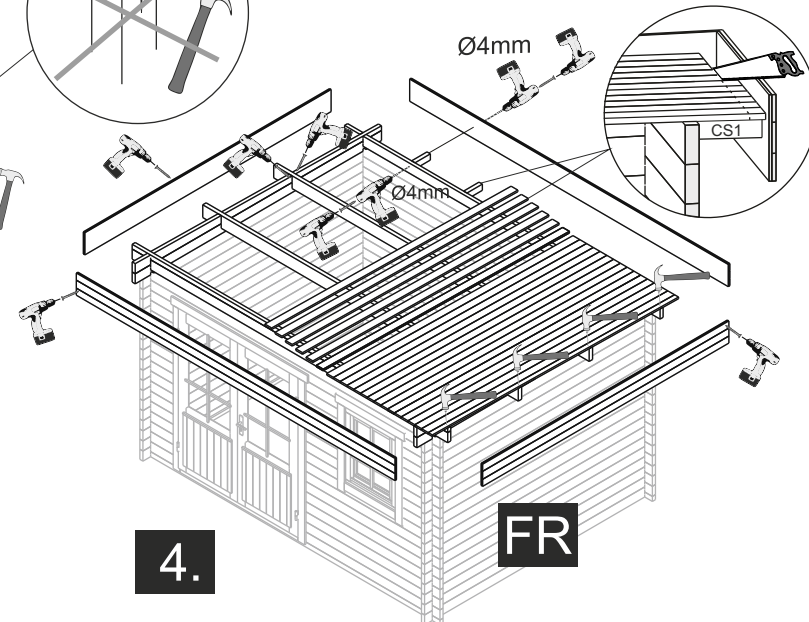4.



FR

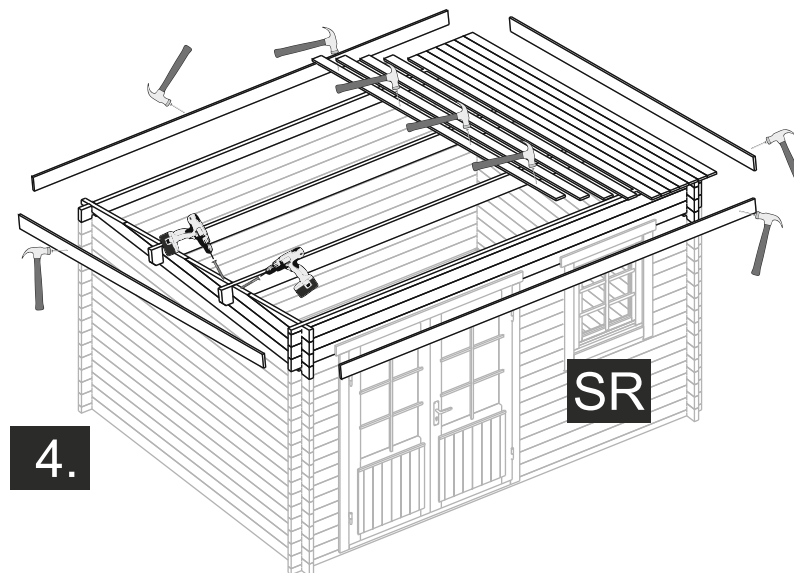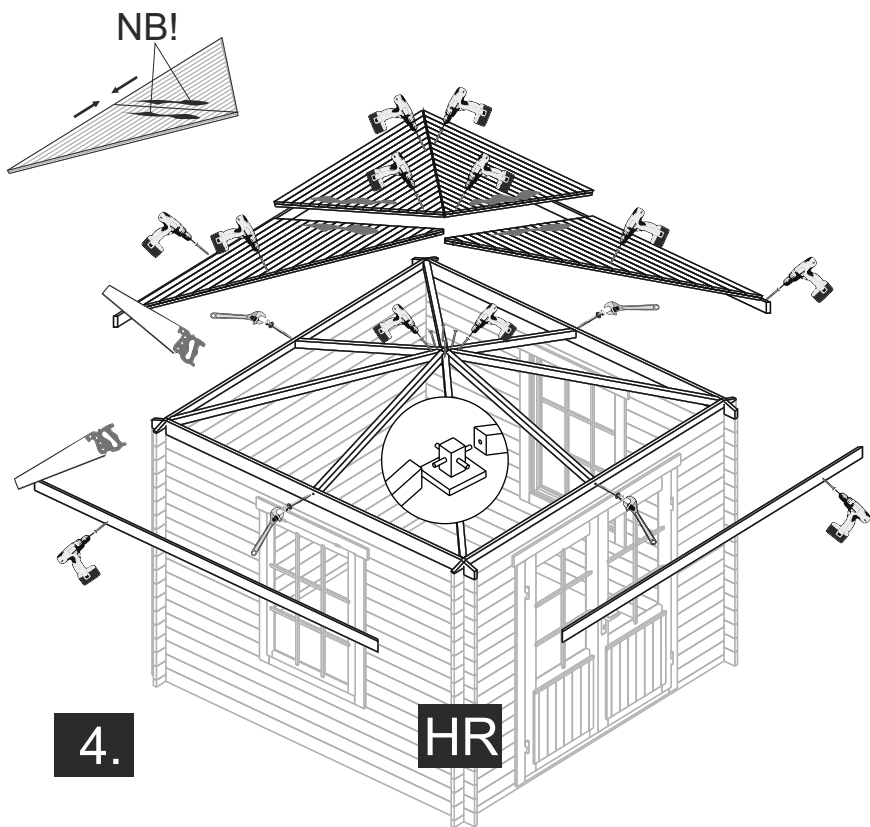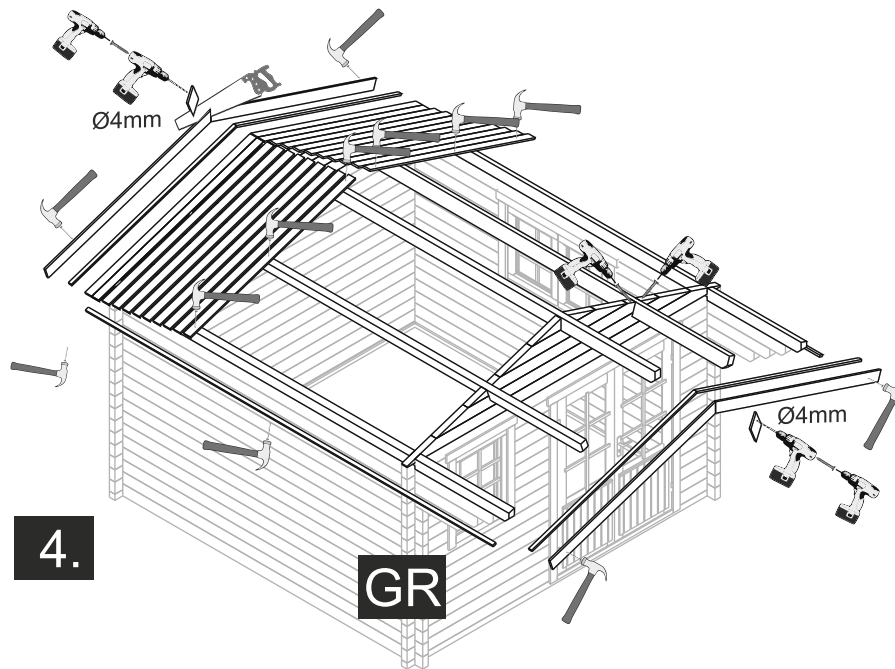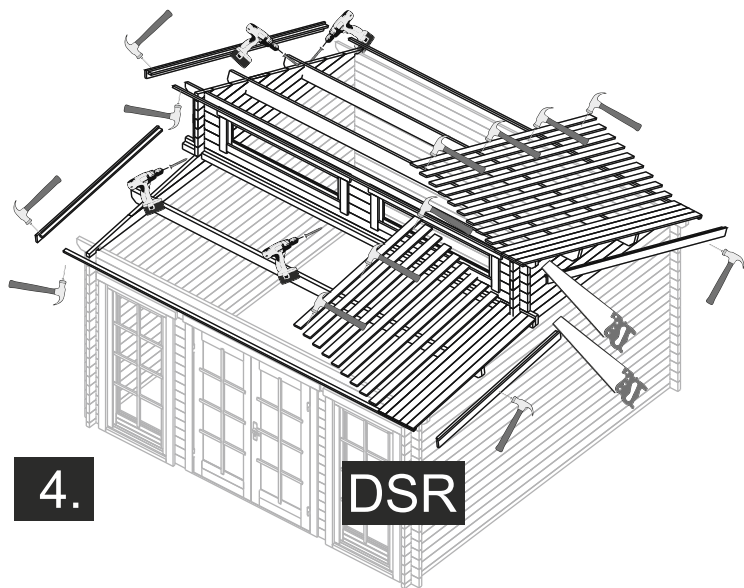The guide is illustrative. This guide is not project specification.
Der Leitfaden ist illustrativ. Dieser Leitfaden ist keine Projektspezifikation.
De gids is illustratief. Deze gids is geen projectspecificatie.



OPTIONS

